


TOP VIEW - WING WALKWAY SCALE: 2" = 1'-0"

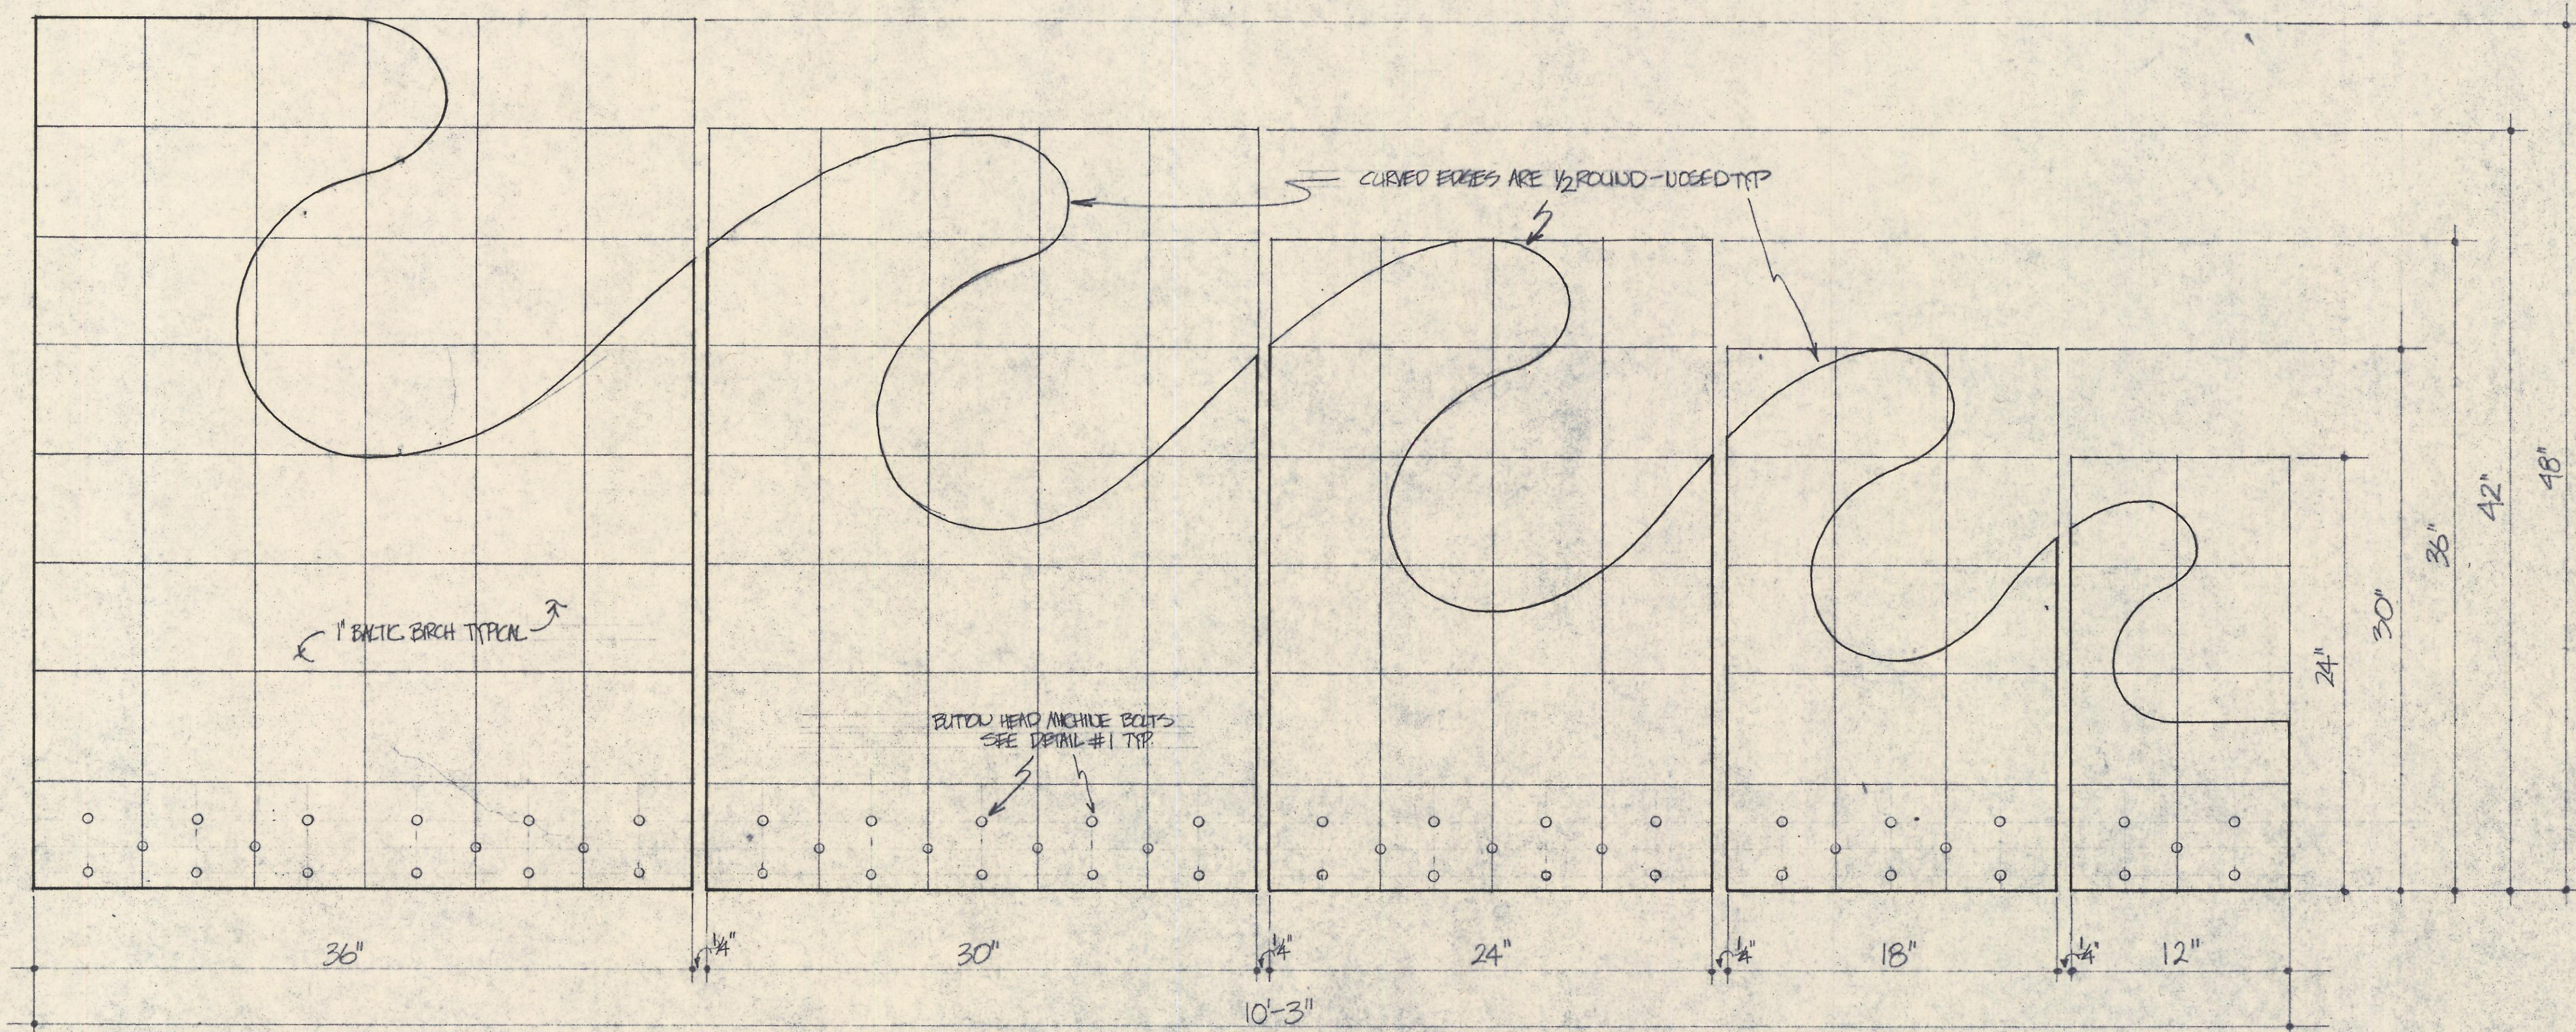

ELEVATION - WING WALKWAY SCALE: 2" = 1'-0"

NOTE: USE FULL SEE PATTERN FOR CUTTING