


VENT HOLES FULL SIZE PATTERN



ISOMETRIC PROJECTION OF 16MM BOX 1/4" = 0'-1"

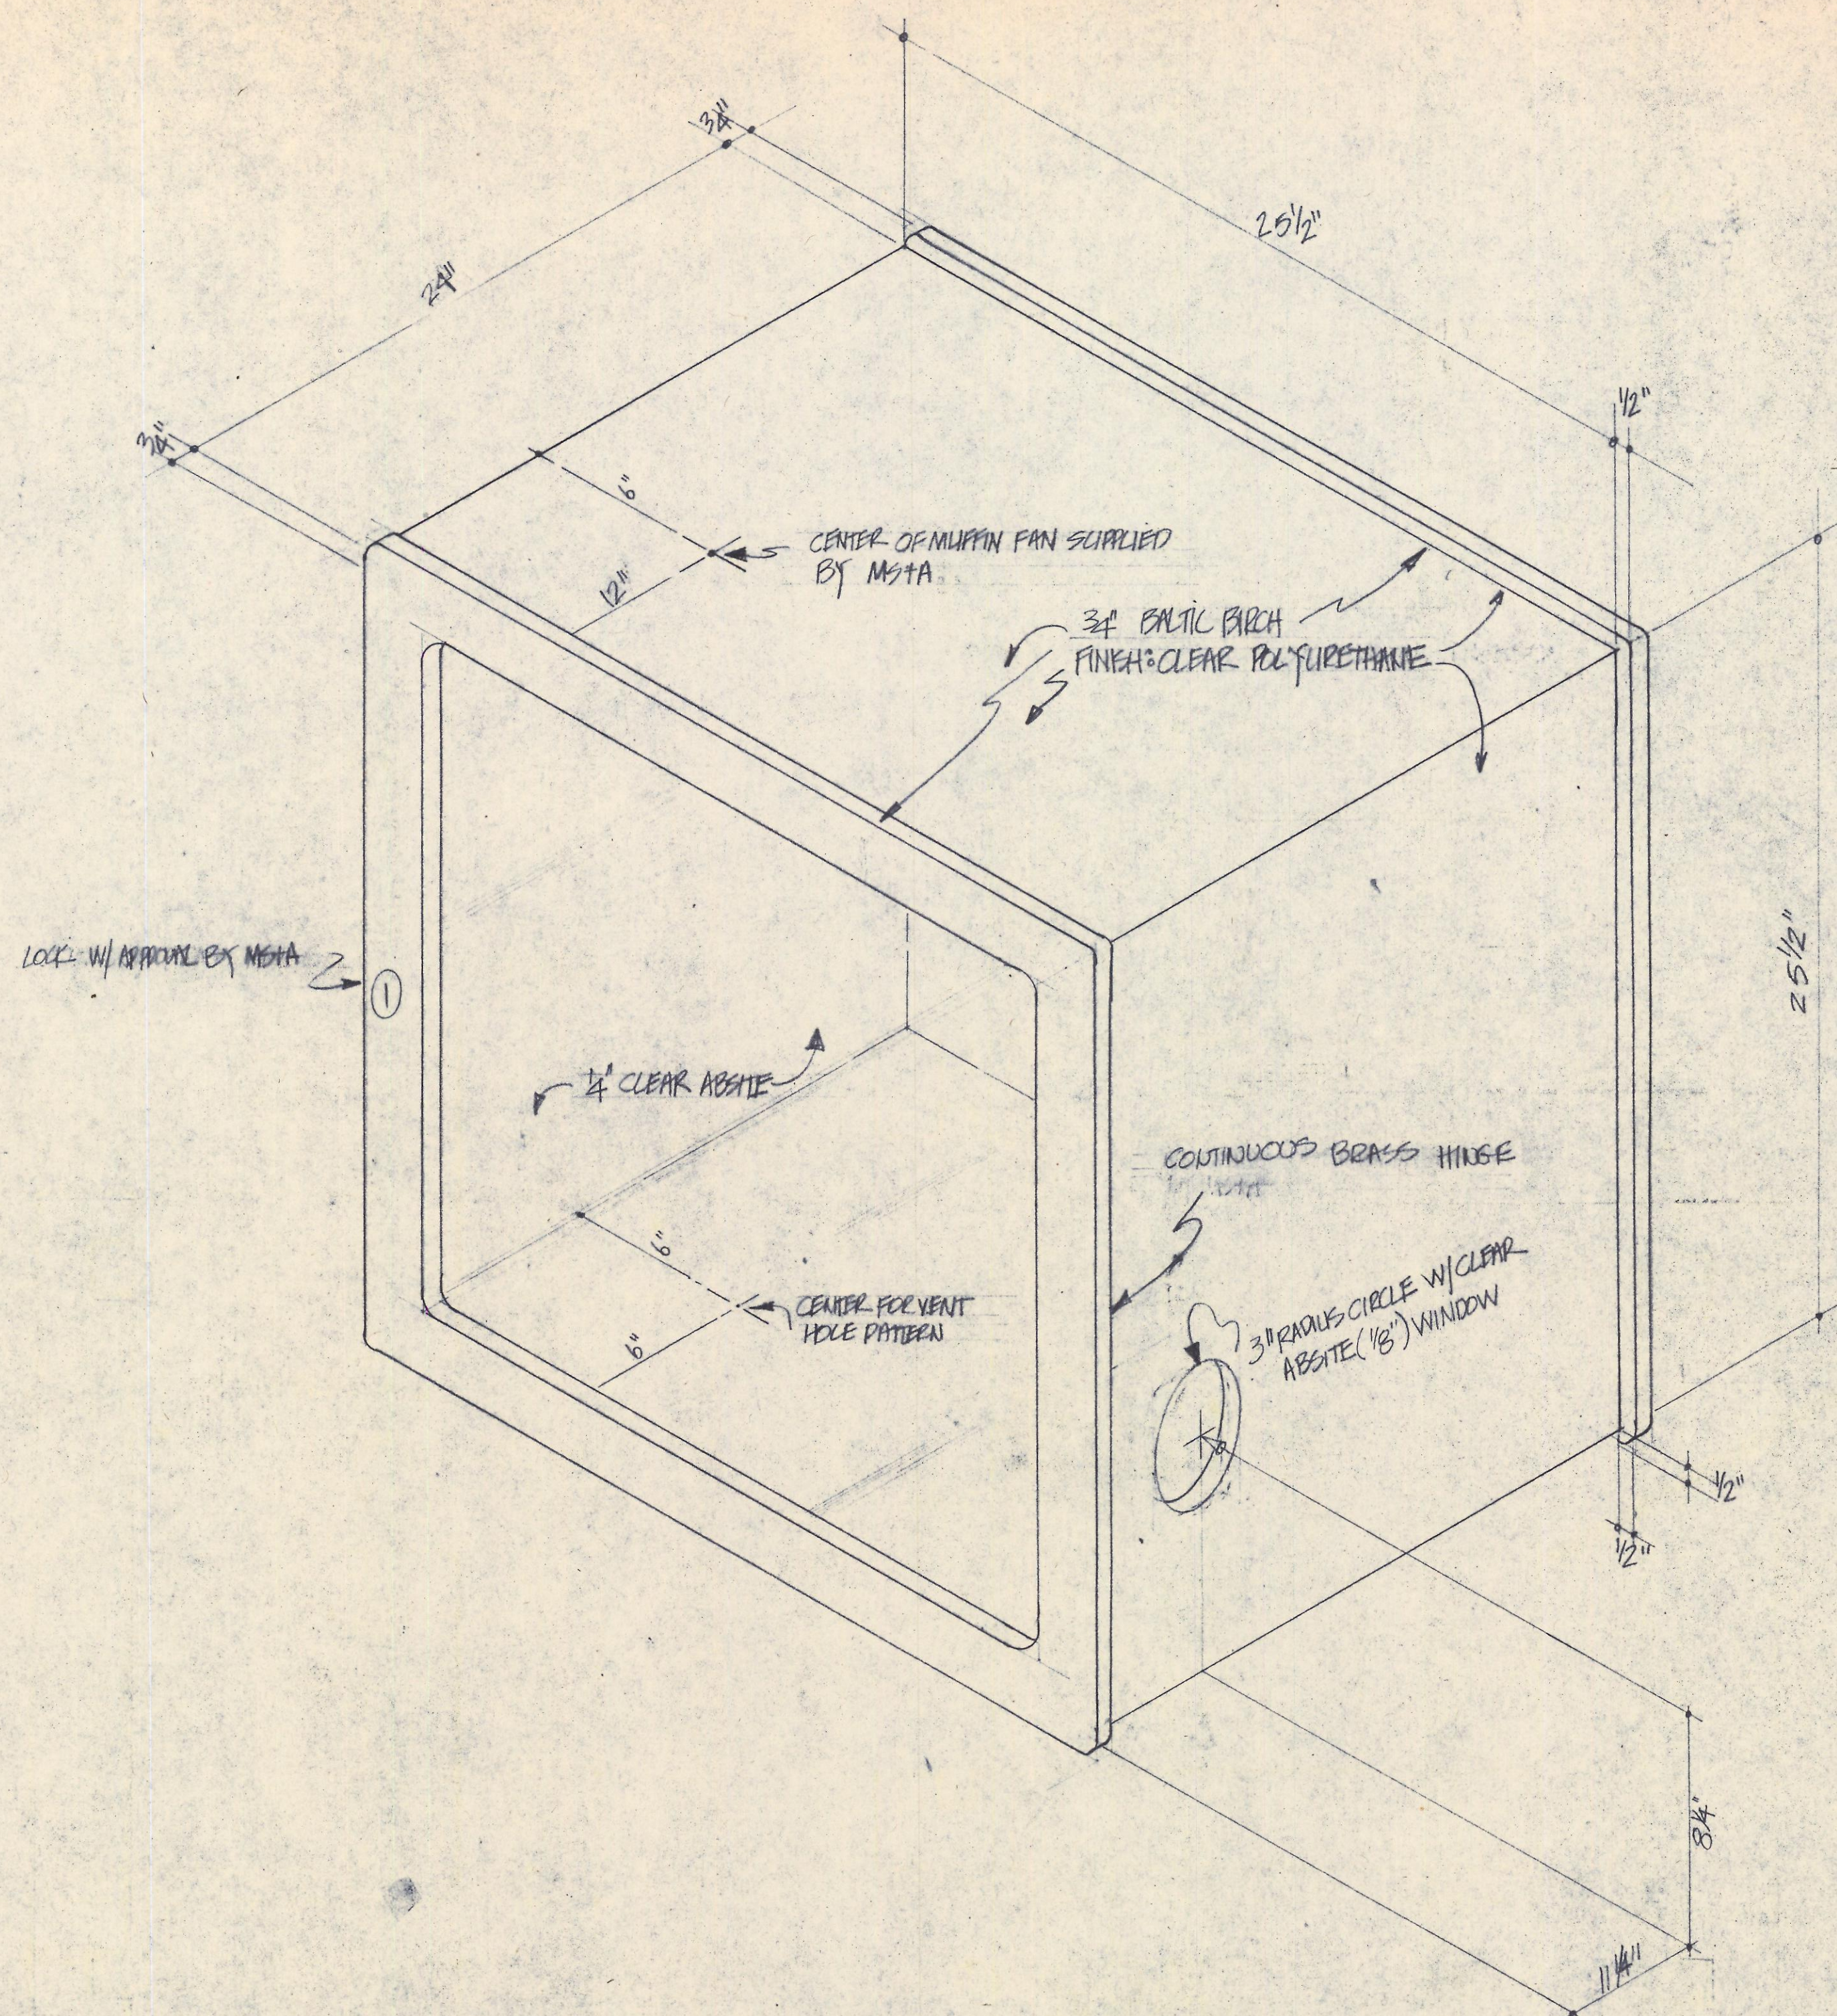

**BOSTON
ZOOLOGICAL
SOCIETY**

**MICHAEL SAND &
ASSOCIATES, INC.
19 ARROW STREET
CAMBRIDGE, MASS.**

PROJECT BOSTON ZOOLOGICAL SOCIETY EXHIBITS

TITLE 16MM BOX

DATE AUG 19, 1974

SCALE AS SHOWN

NOTES

16MM BOX

I4