




DETAIL #2 FULL SIZE

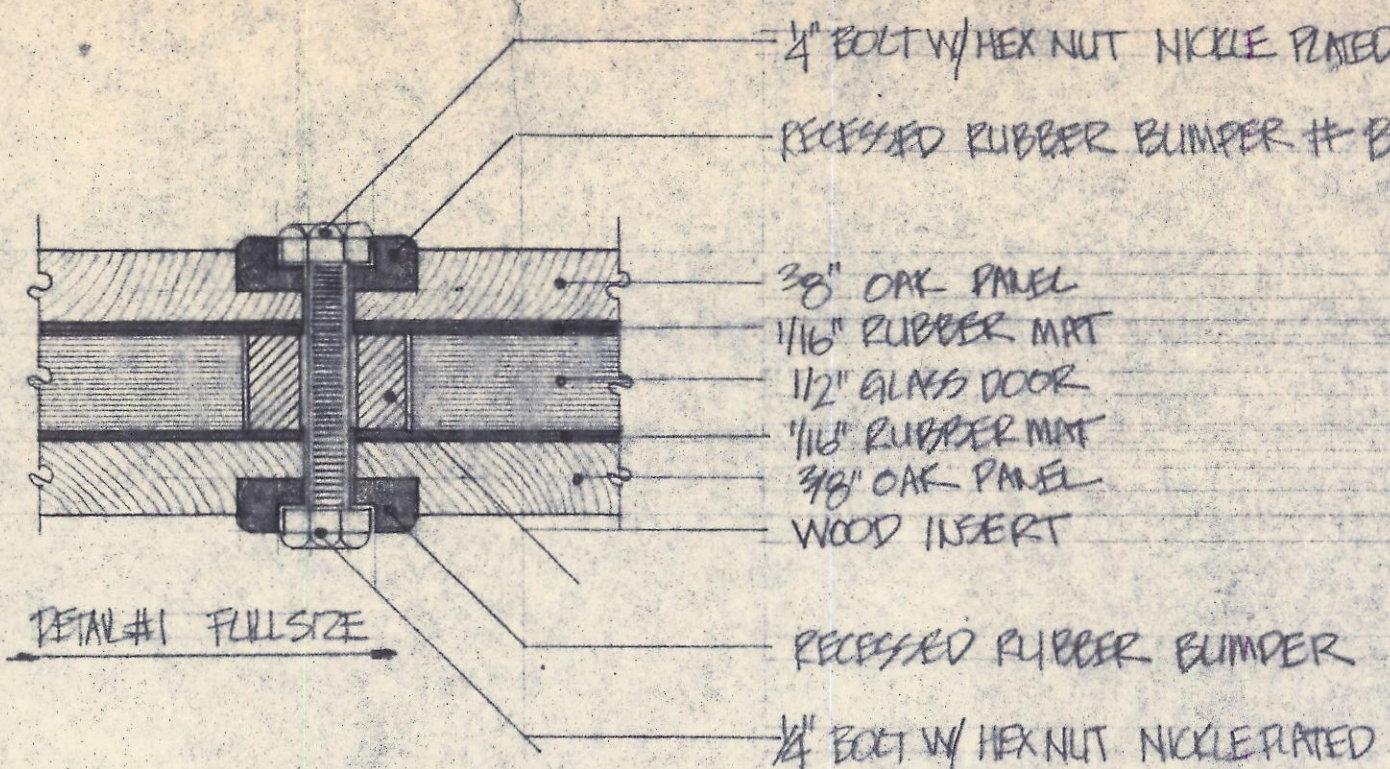

DETAIL #1 FULL SIZE

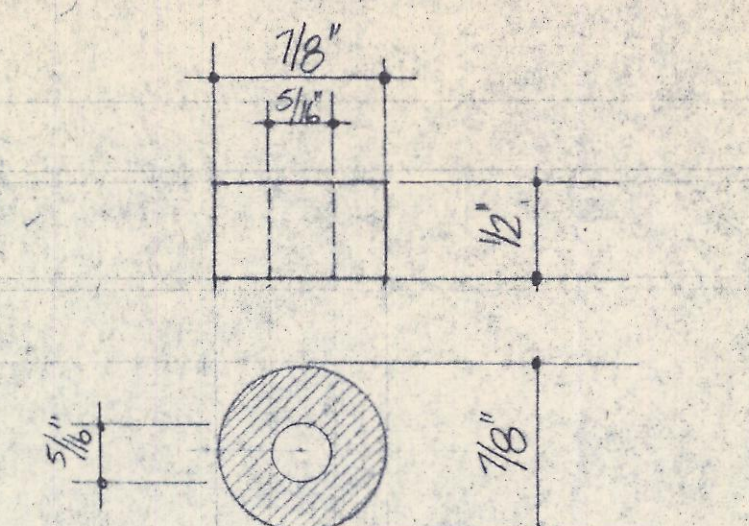


WOOD INSERT DETAIL SCALE: F.S.

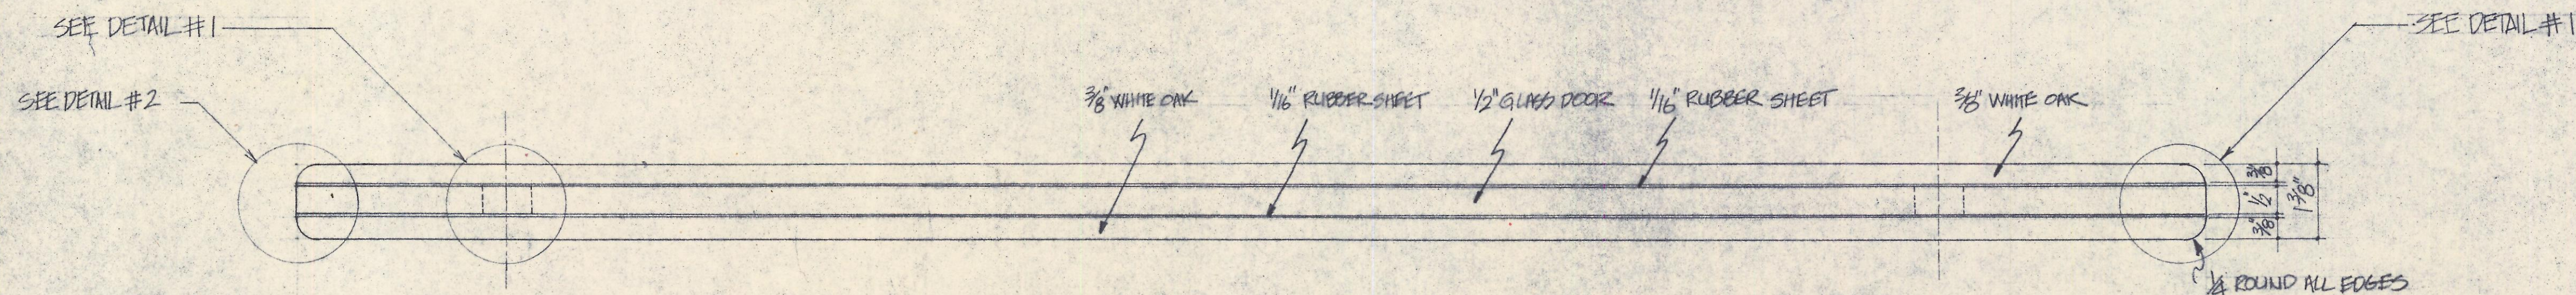

DOOR PUSHERS - SECTION THRU DOOR

SCALE: 1/2" = 0'-1"

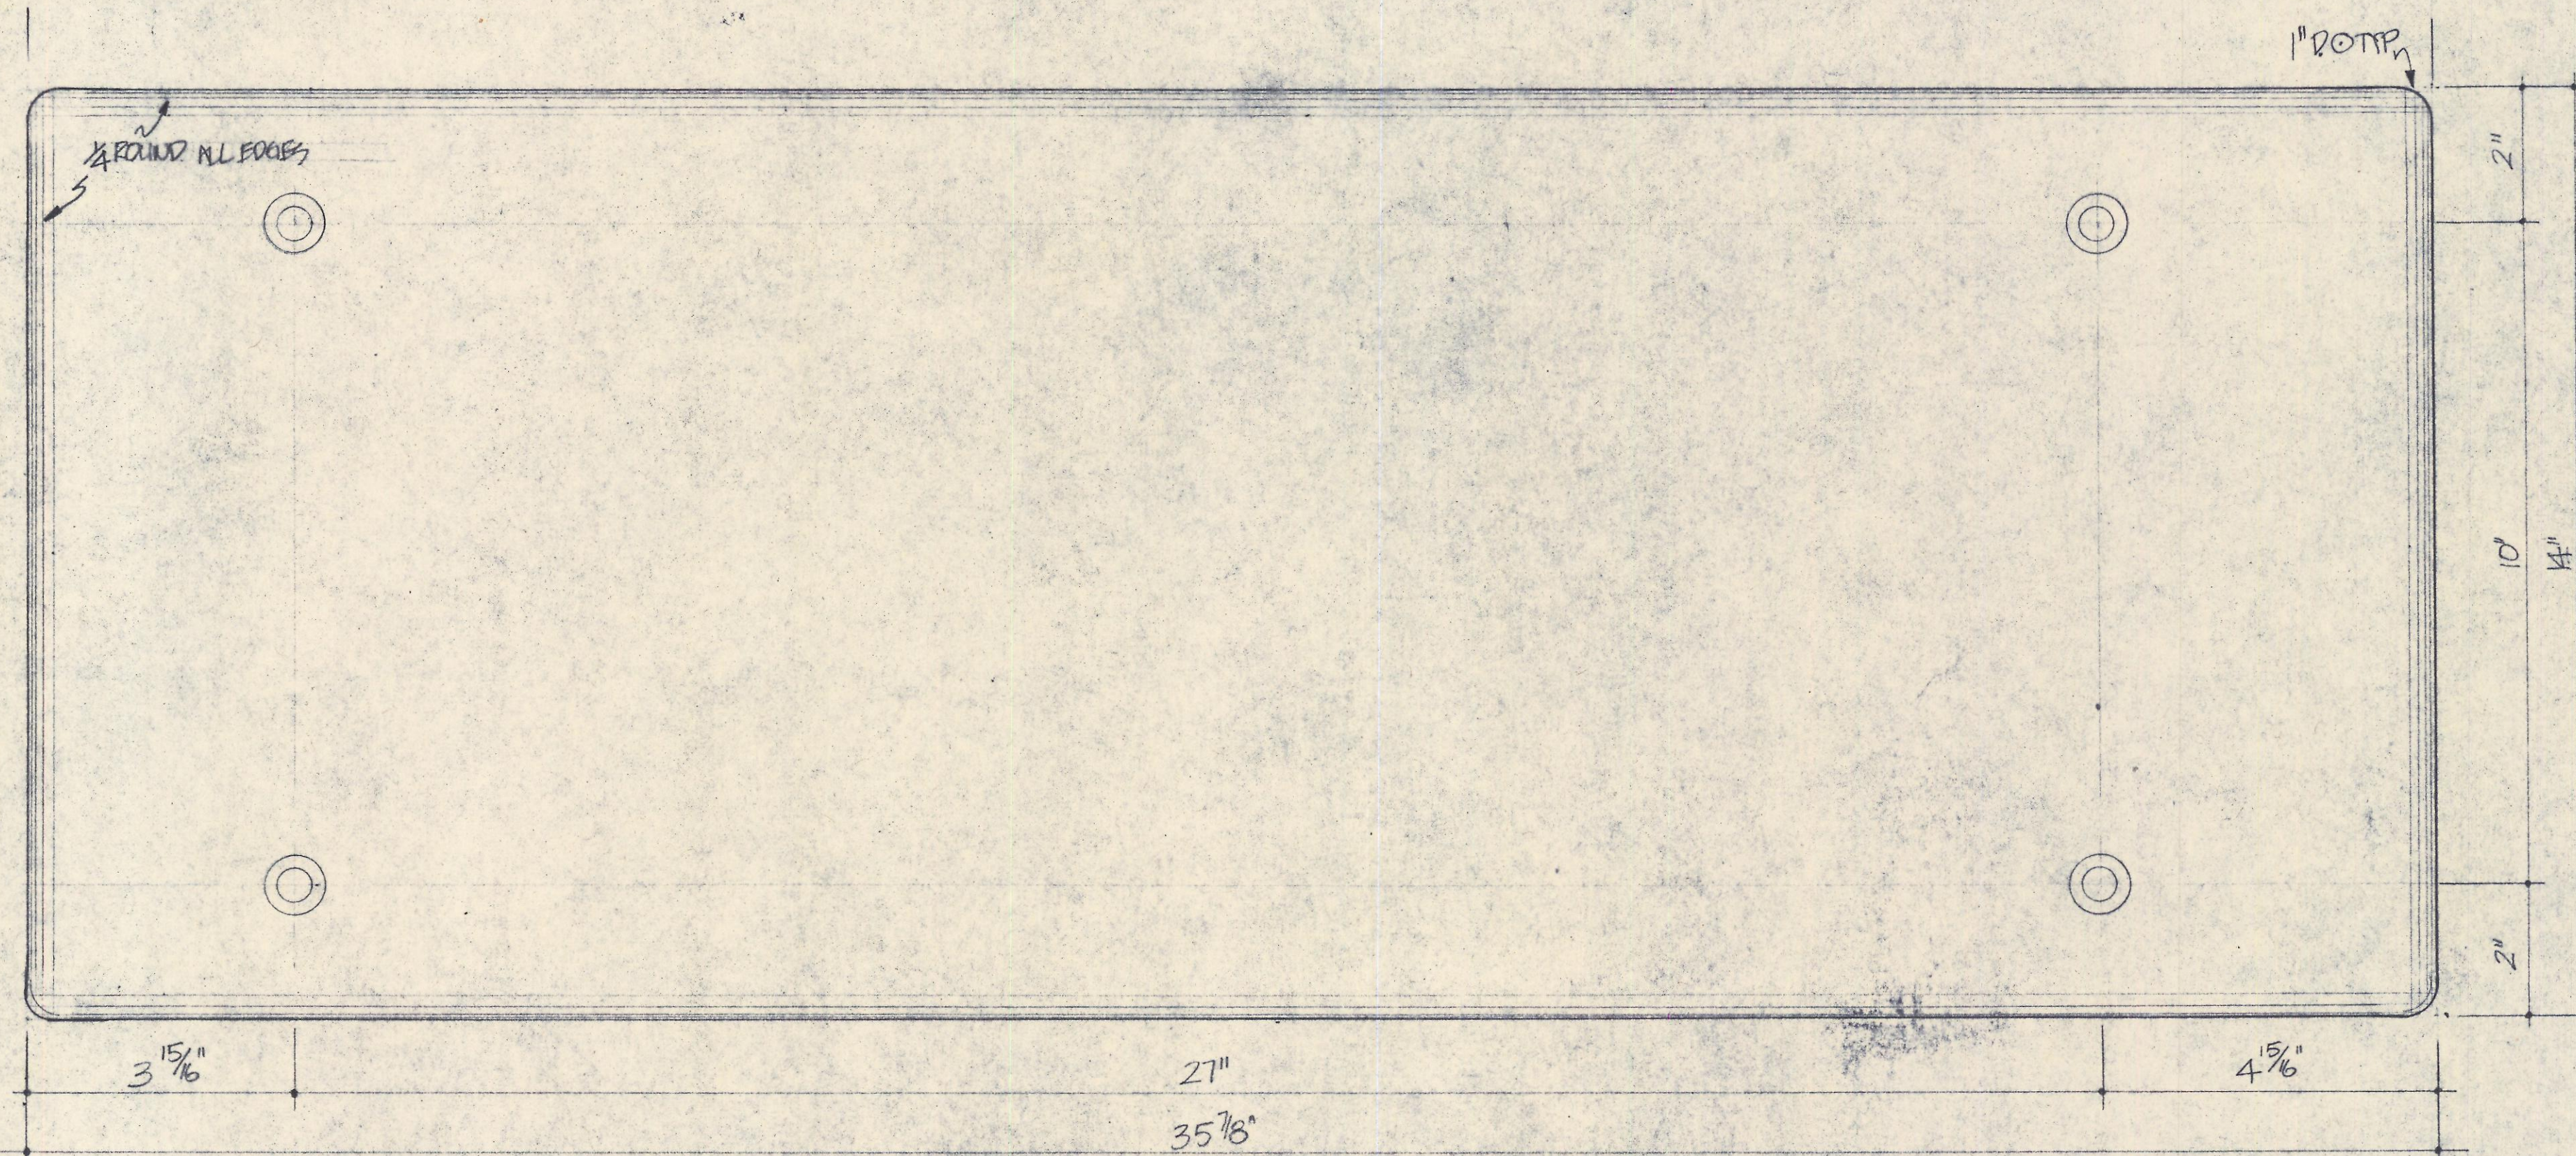

DOOR PUSHERS - ELEVATION RIGHT HAND - SCALE: 1/2" = 0'-1"



**BOSTON  
ZOOLOGICAL  
SOCIETY**

**MICHAEL SAND &  
ASSOCIATES, INC.  
19 ARROW STREET  
CAMBRIDGE, MASS.**

PROJECT BOSTON ZOOLOGICAL SOCIETY  
TITLE ELEVATION / SECTION  
DATE MAY 31, 1974 SCALE AS SHOWN  
NOTES

DOOR PUSHERS