


SECTION A-A SCALE: 1/2" = 0'-1"

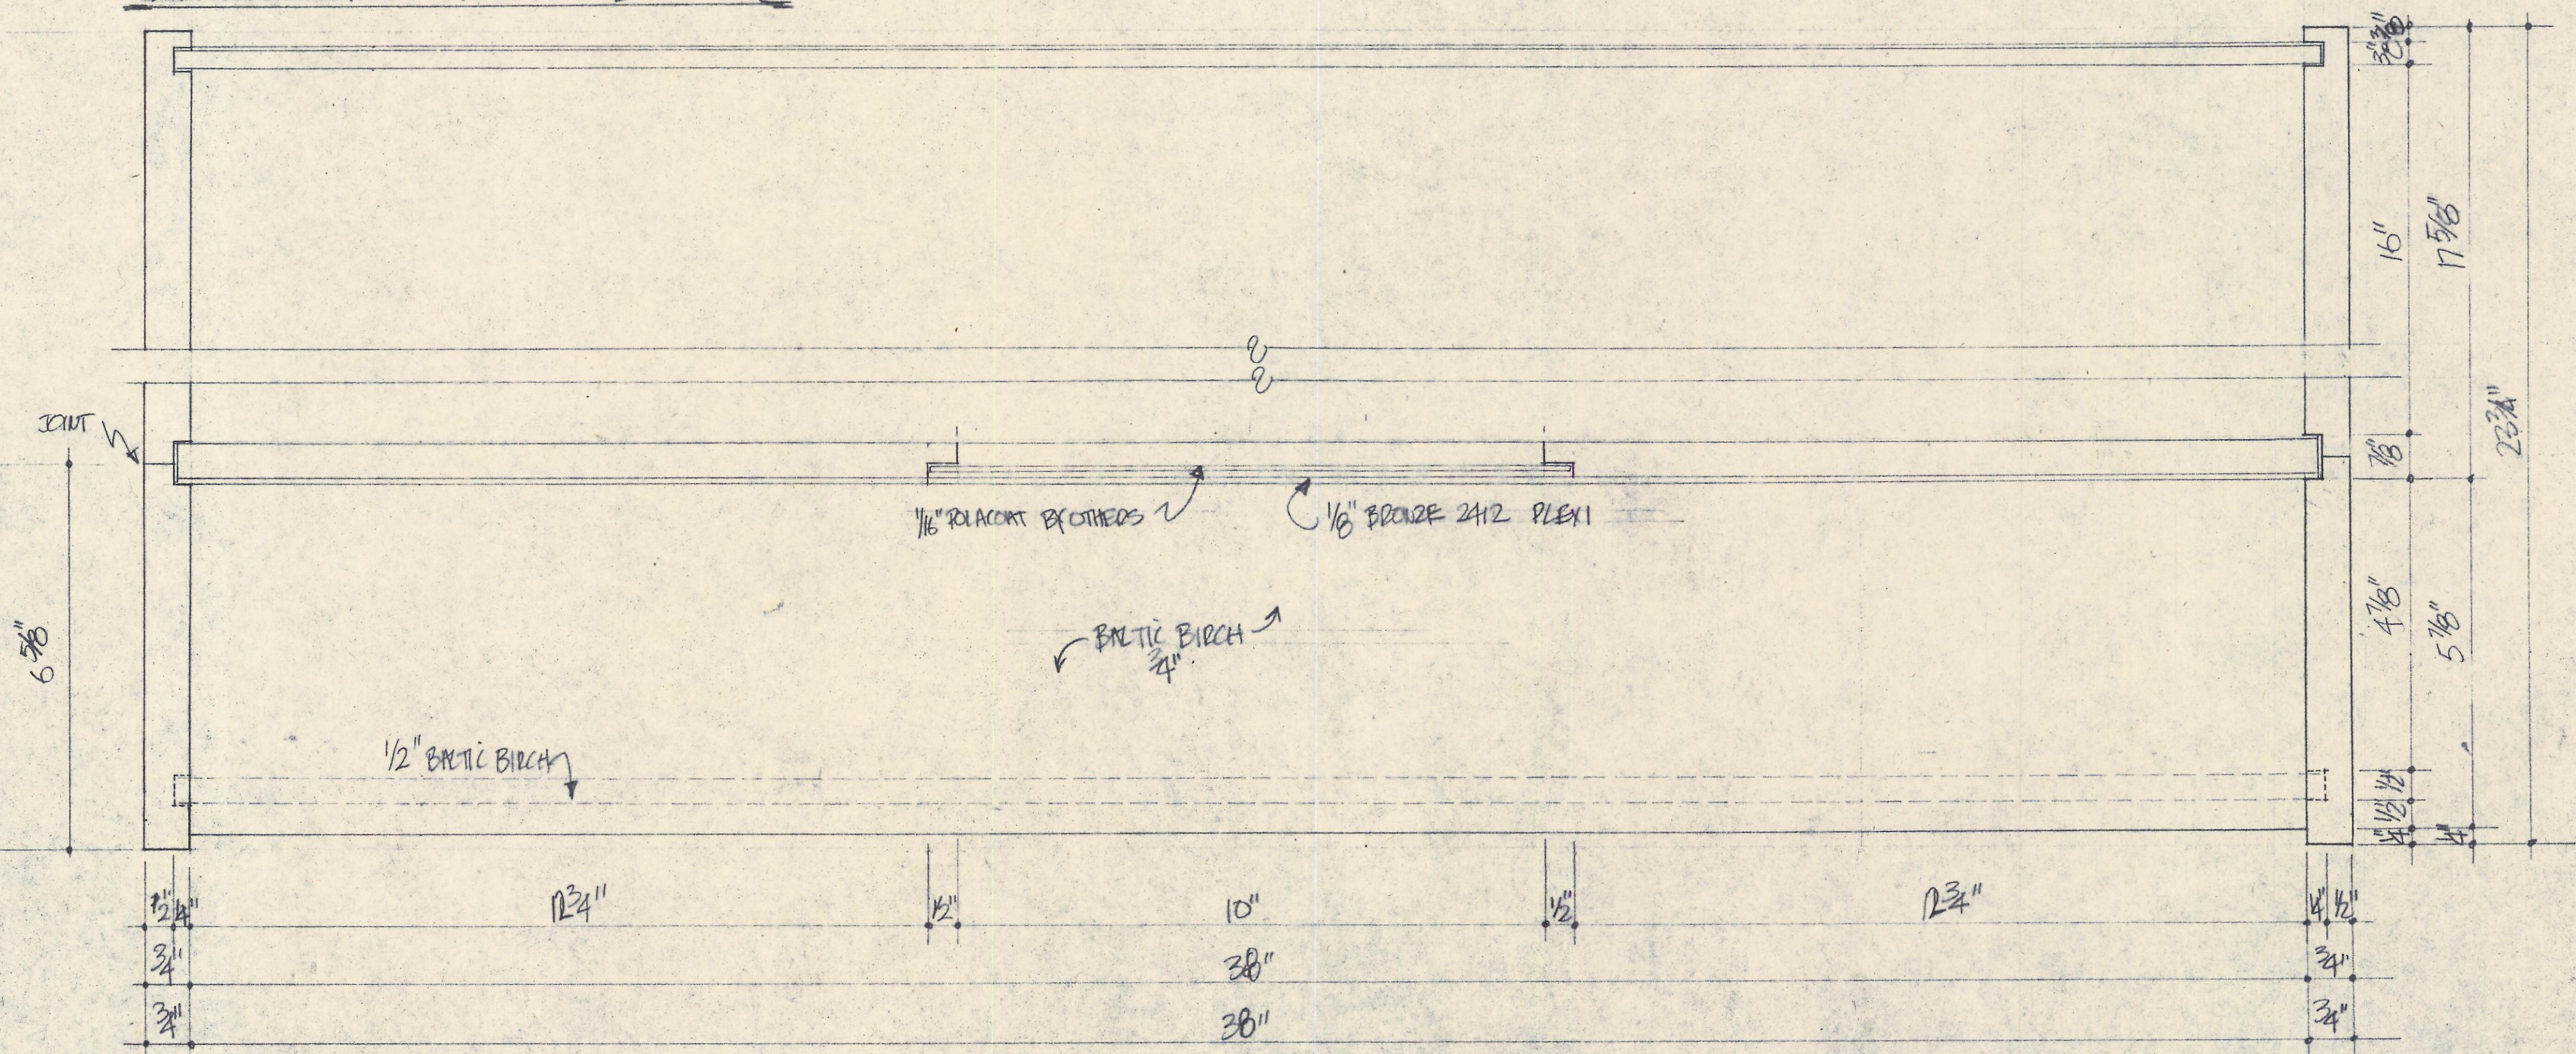

SECTION B-B SCALE 1/2" = 0'-1"



**BOSTON
ZOOLOGICAL
SOCIETY**

**MICHAEL SAND &
ASSOCIATES, INC.
19 ARROW STREET
CAMBRIDGE, MASS.**

PROJECT BOSTON ZOOLOGICAL SOCIETY EXHIBITS
TITLE SECTION AA SECTION BB
DATE AUG 30, 1974 SCALE AS SHOWN

NOTES

BEAKS

20