
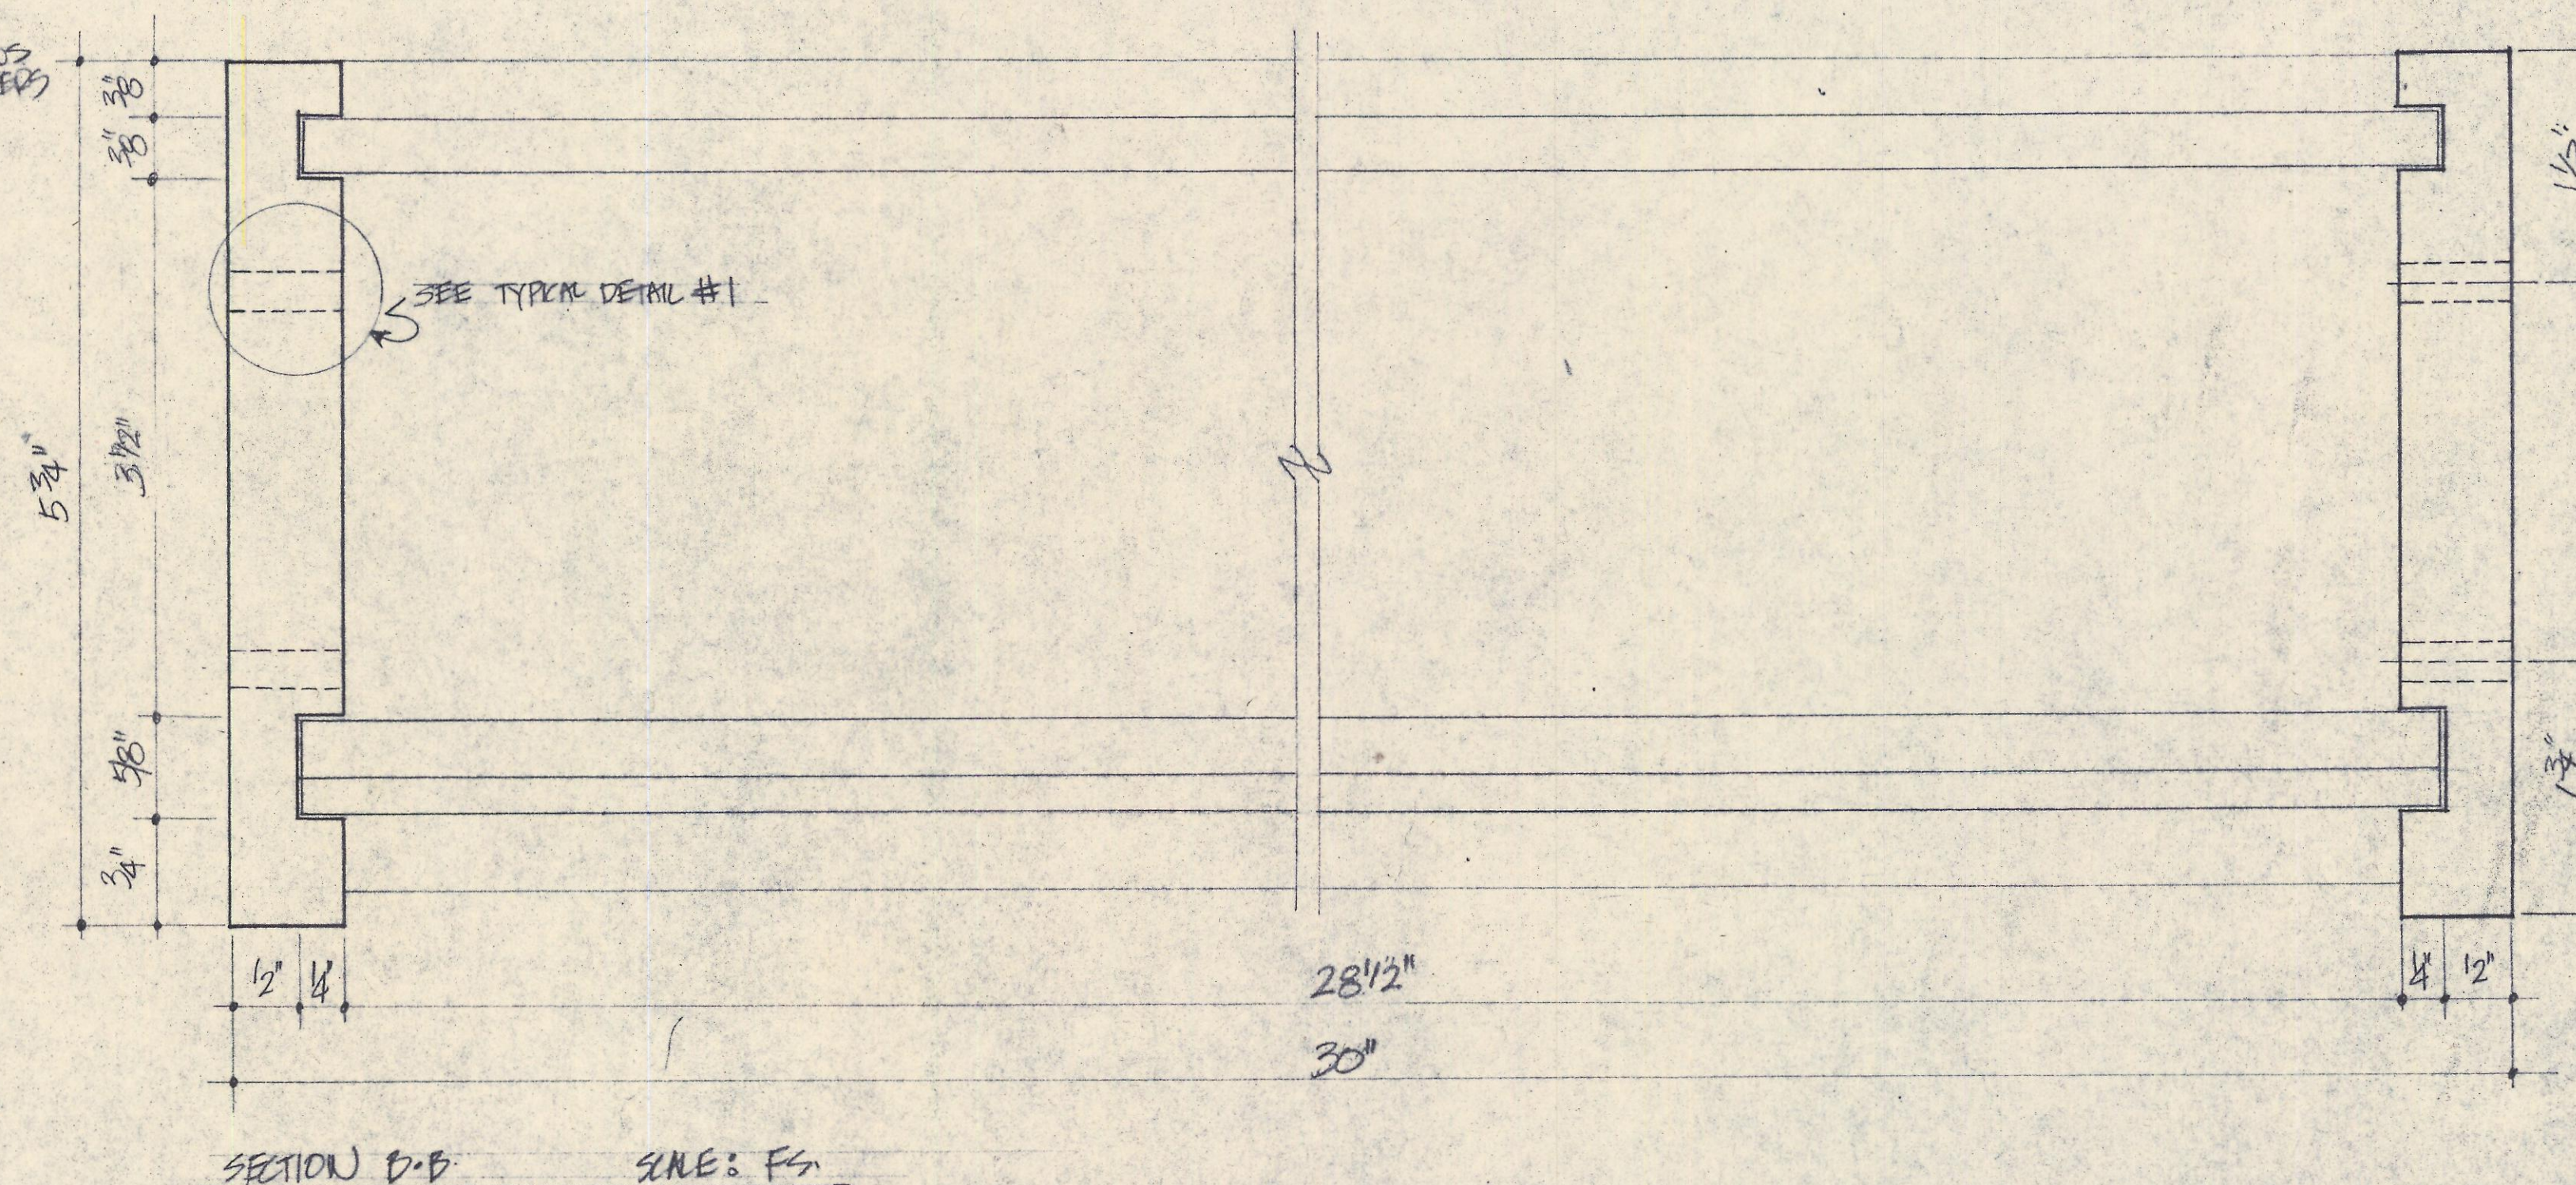
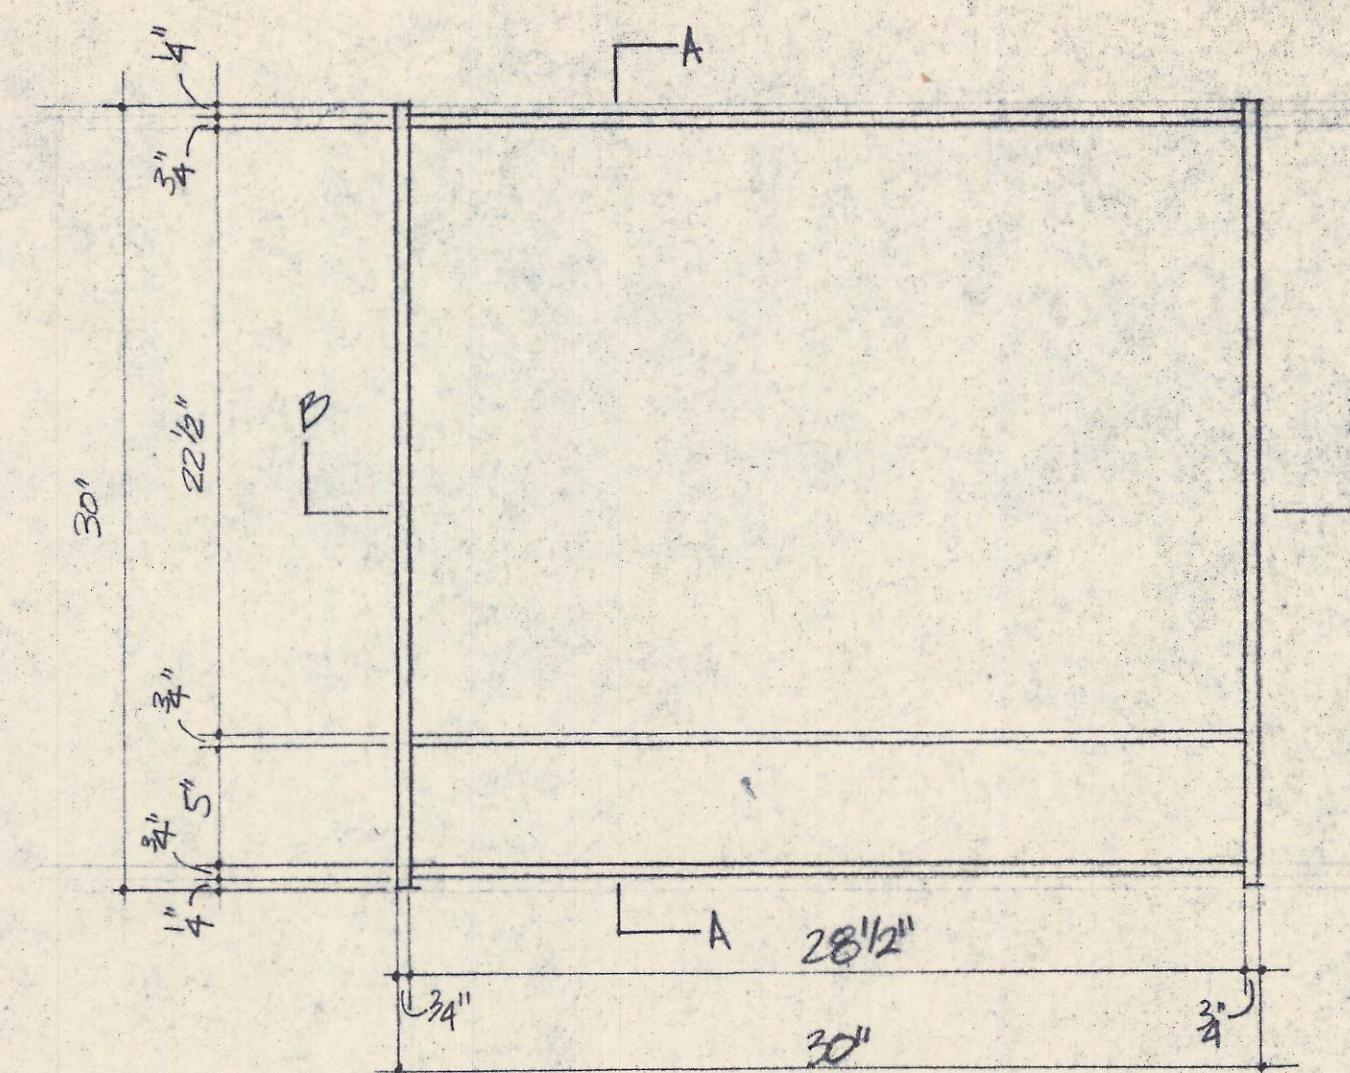


MAKE 2 UNITS

TWO UNITS IDENTICAL EXCEPT
FOR FACING MATERIALS
SPECIFIED IN  FOR EACH UNIT



**MICHAEL SAND &
ASSOCIATES, INC.
19 ARROW STREET
CAMBRIDGE, MASS.**

PROJECT Boston Zoological Society Exhibits
TITLE M/F Dimorphism & Nests
DATE AUG 19, 1974 SCALE AS SHOWN

NOTES

MALE/FEMALE DIMORPHISM
NESTS

6