



SECTION AA SCALE: F.S.

NOTE: MAKE 9 PIECES

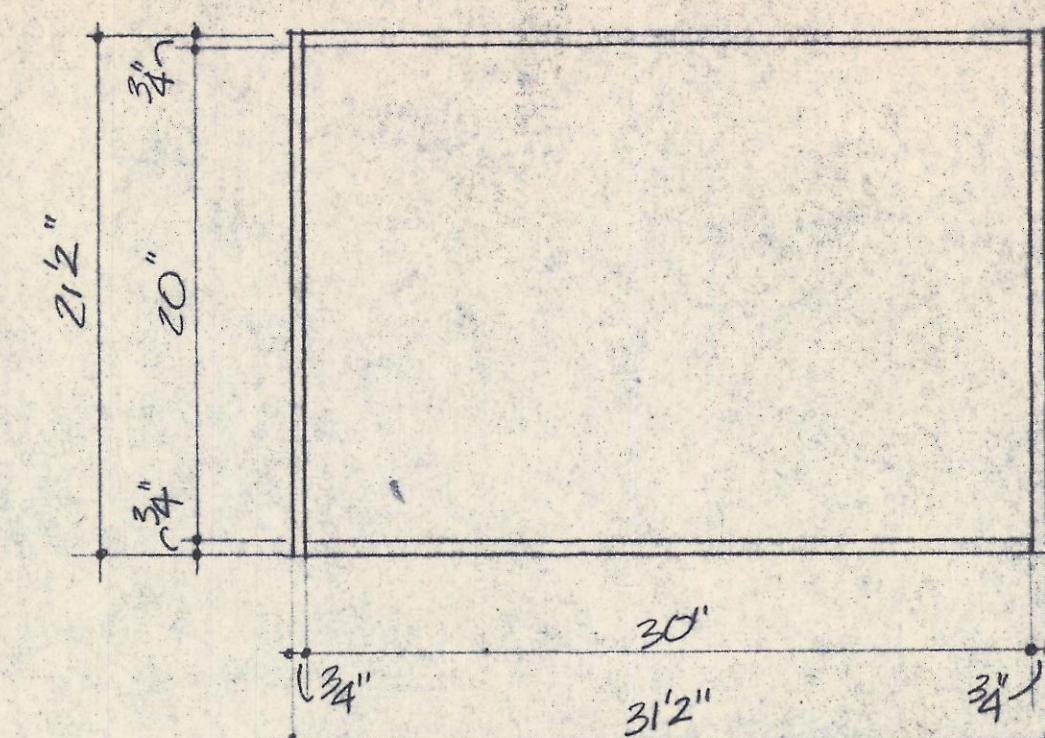

ELEVATION SCALE: 1/8"=1"

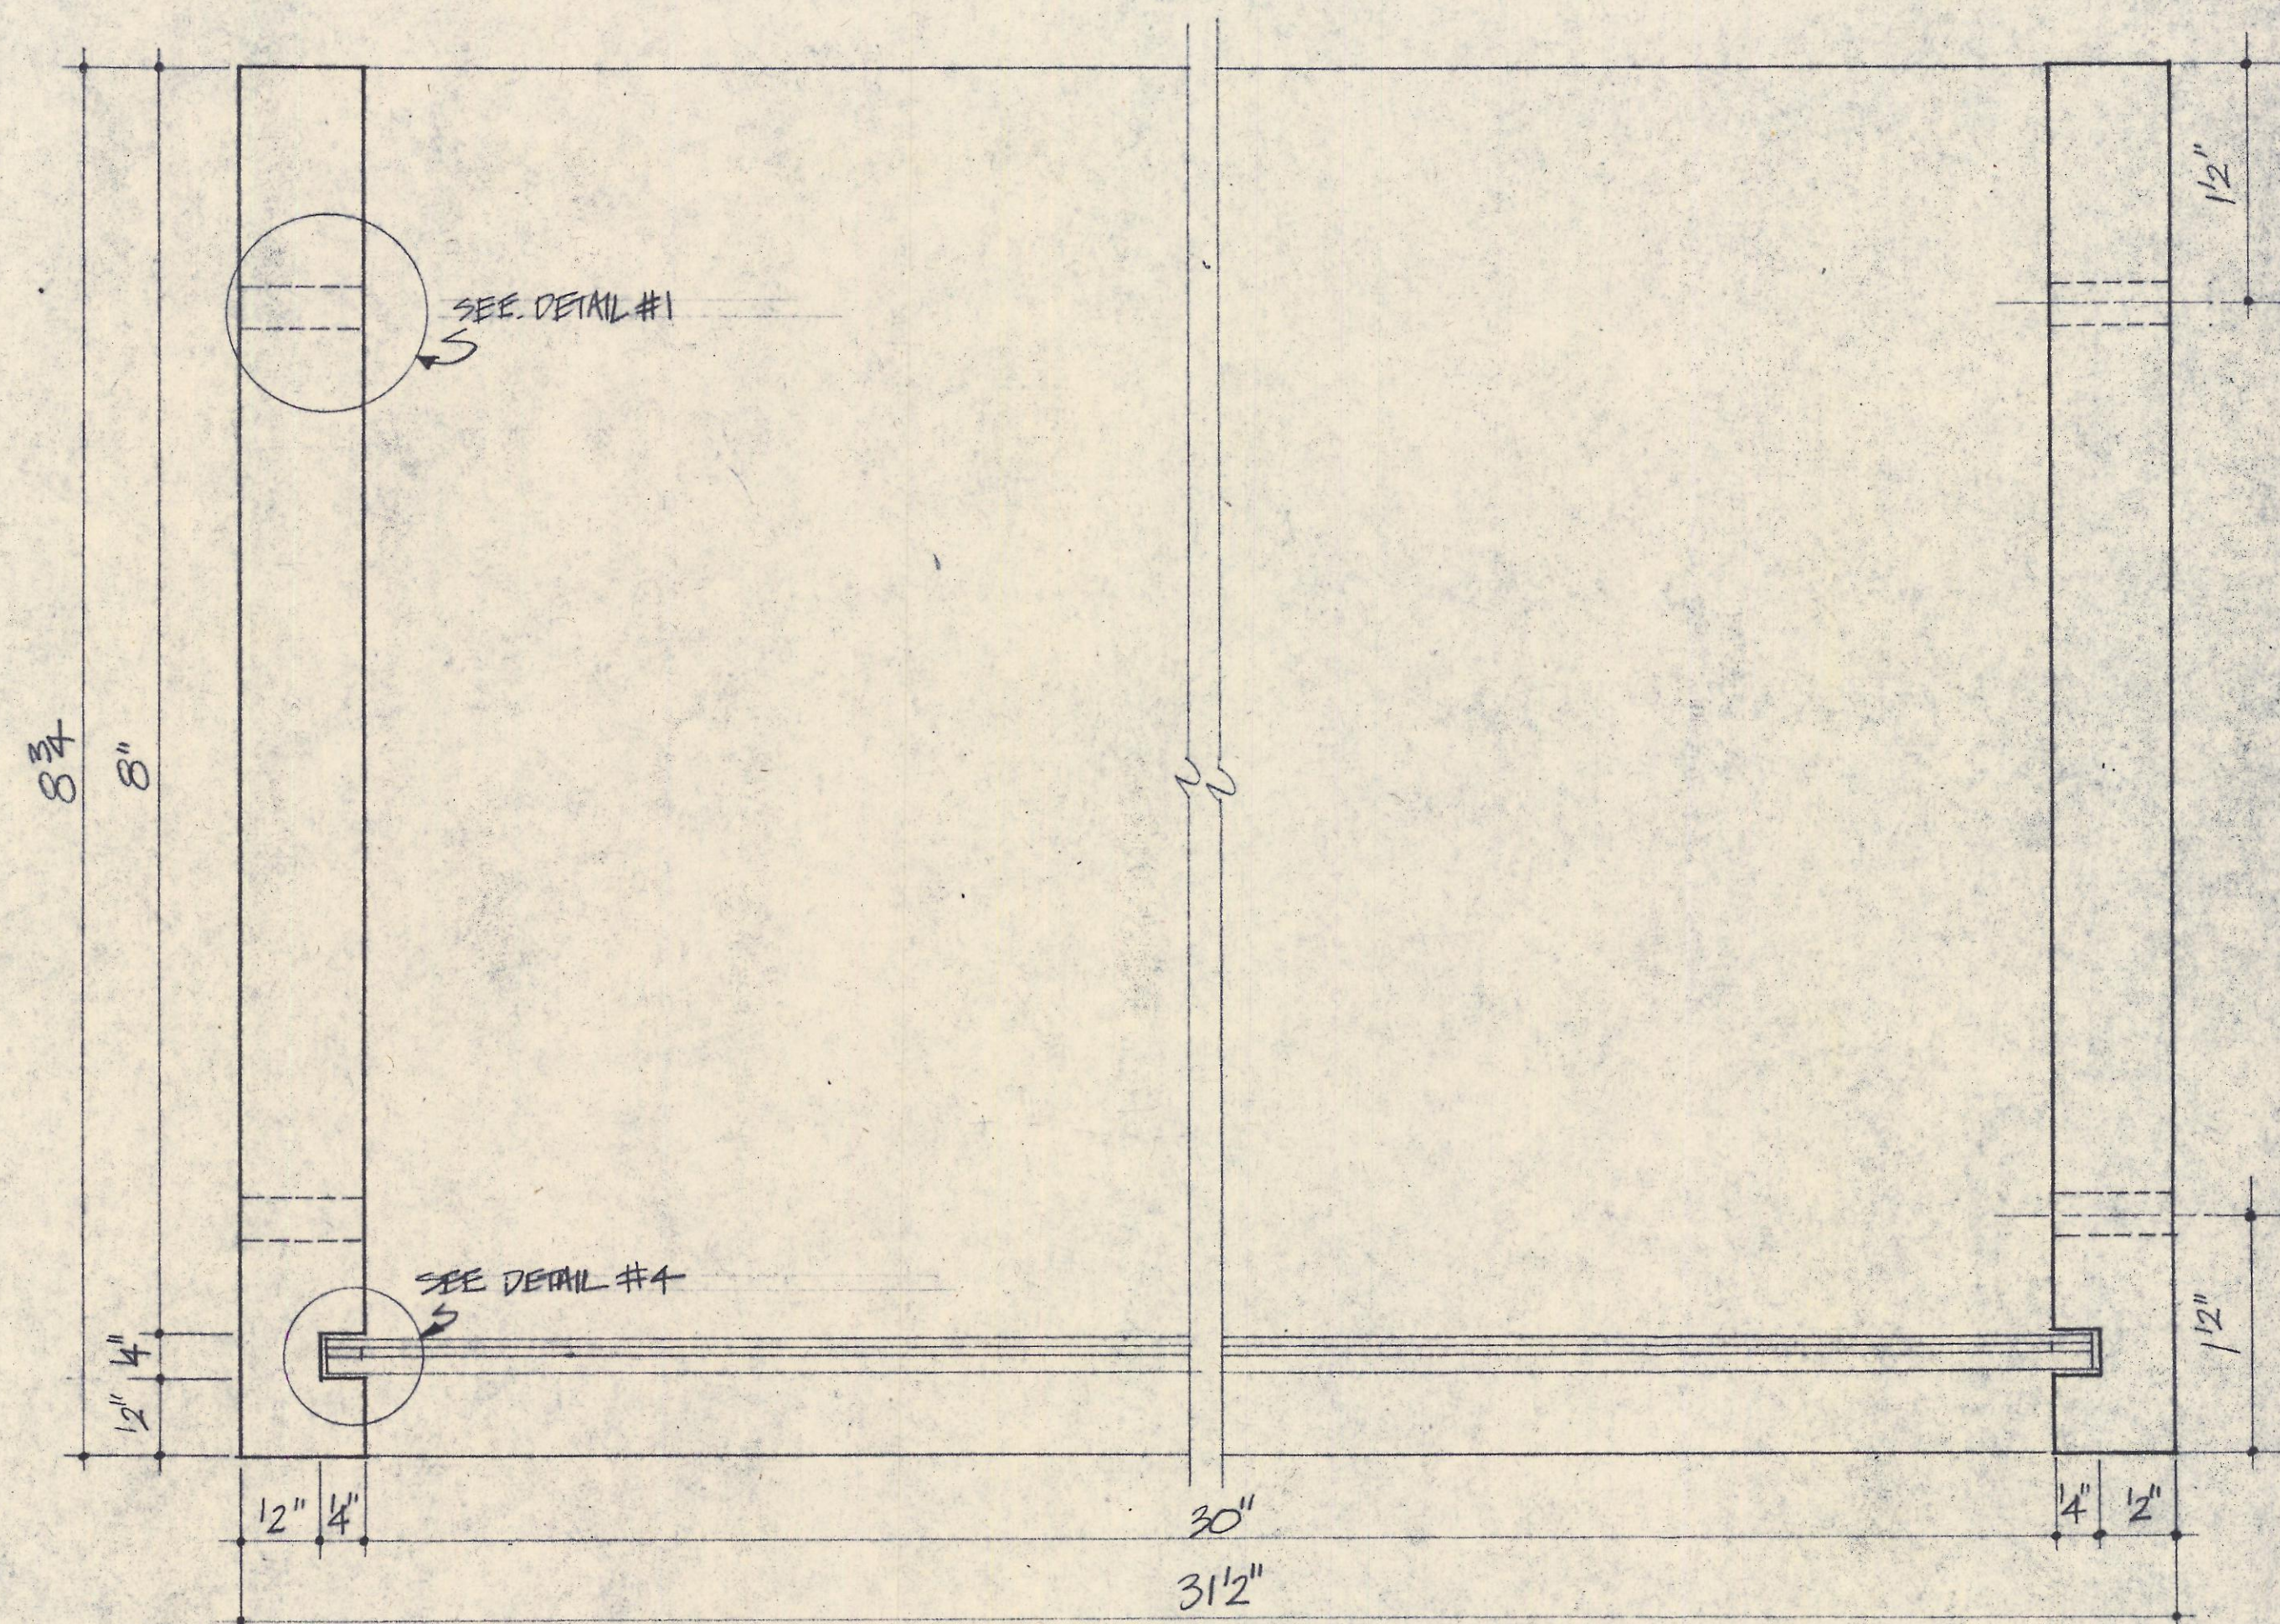

SECTION BB SCALE: F.S.



**BOSTON  
ZOOLOGICAL  
SOCIETY**

**MICHAEL SAND &  
ASSOCIATES, INC.  
19 ARROW STREET  
CAMBRIDGE, MASS.**

PROJECT BOSTON ZOOLOGICAL SOCIETY EXHIBITS

TITLE VARIETY

DATE NOV 19, 1974

SCALE AS SHOWN

NOTES

VARIETY

**3**