


HATCHERY - SIDE VIEW

SCALE: 1/4" = 0'-1"

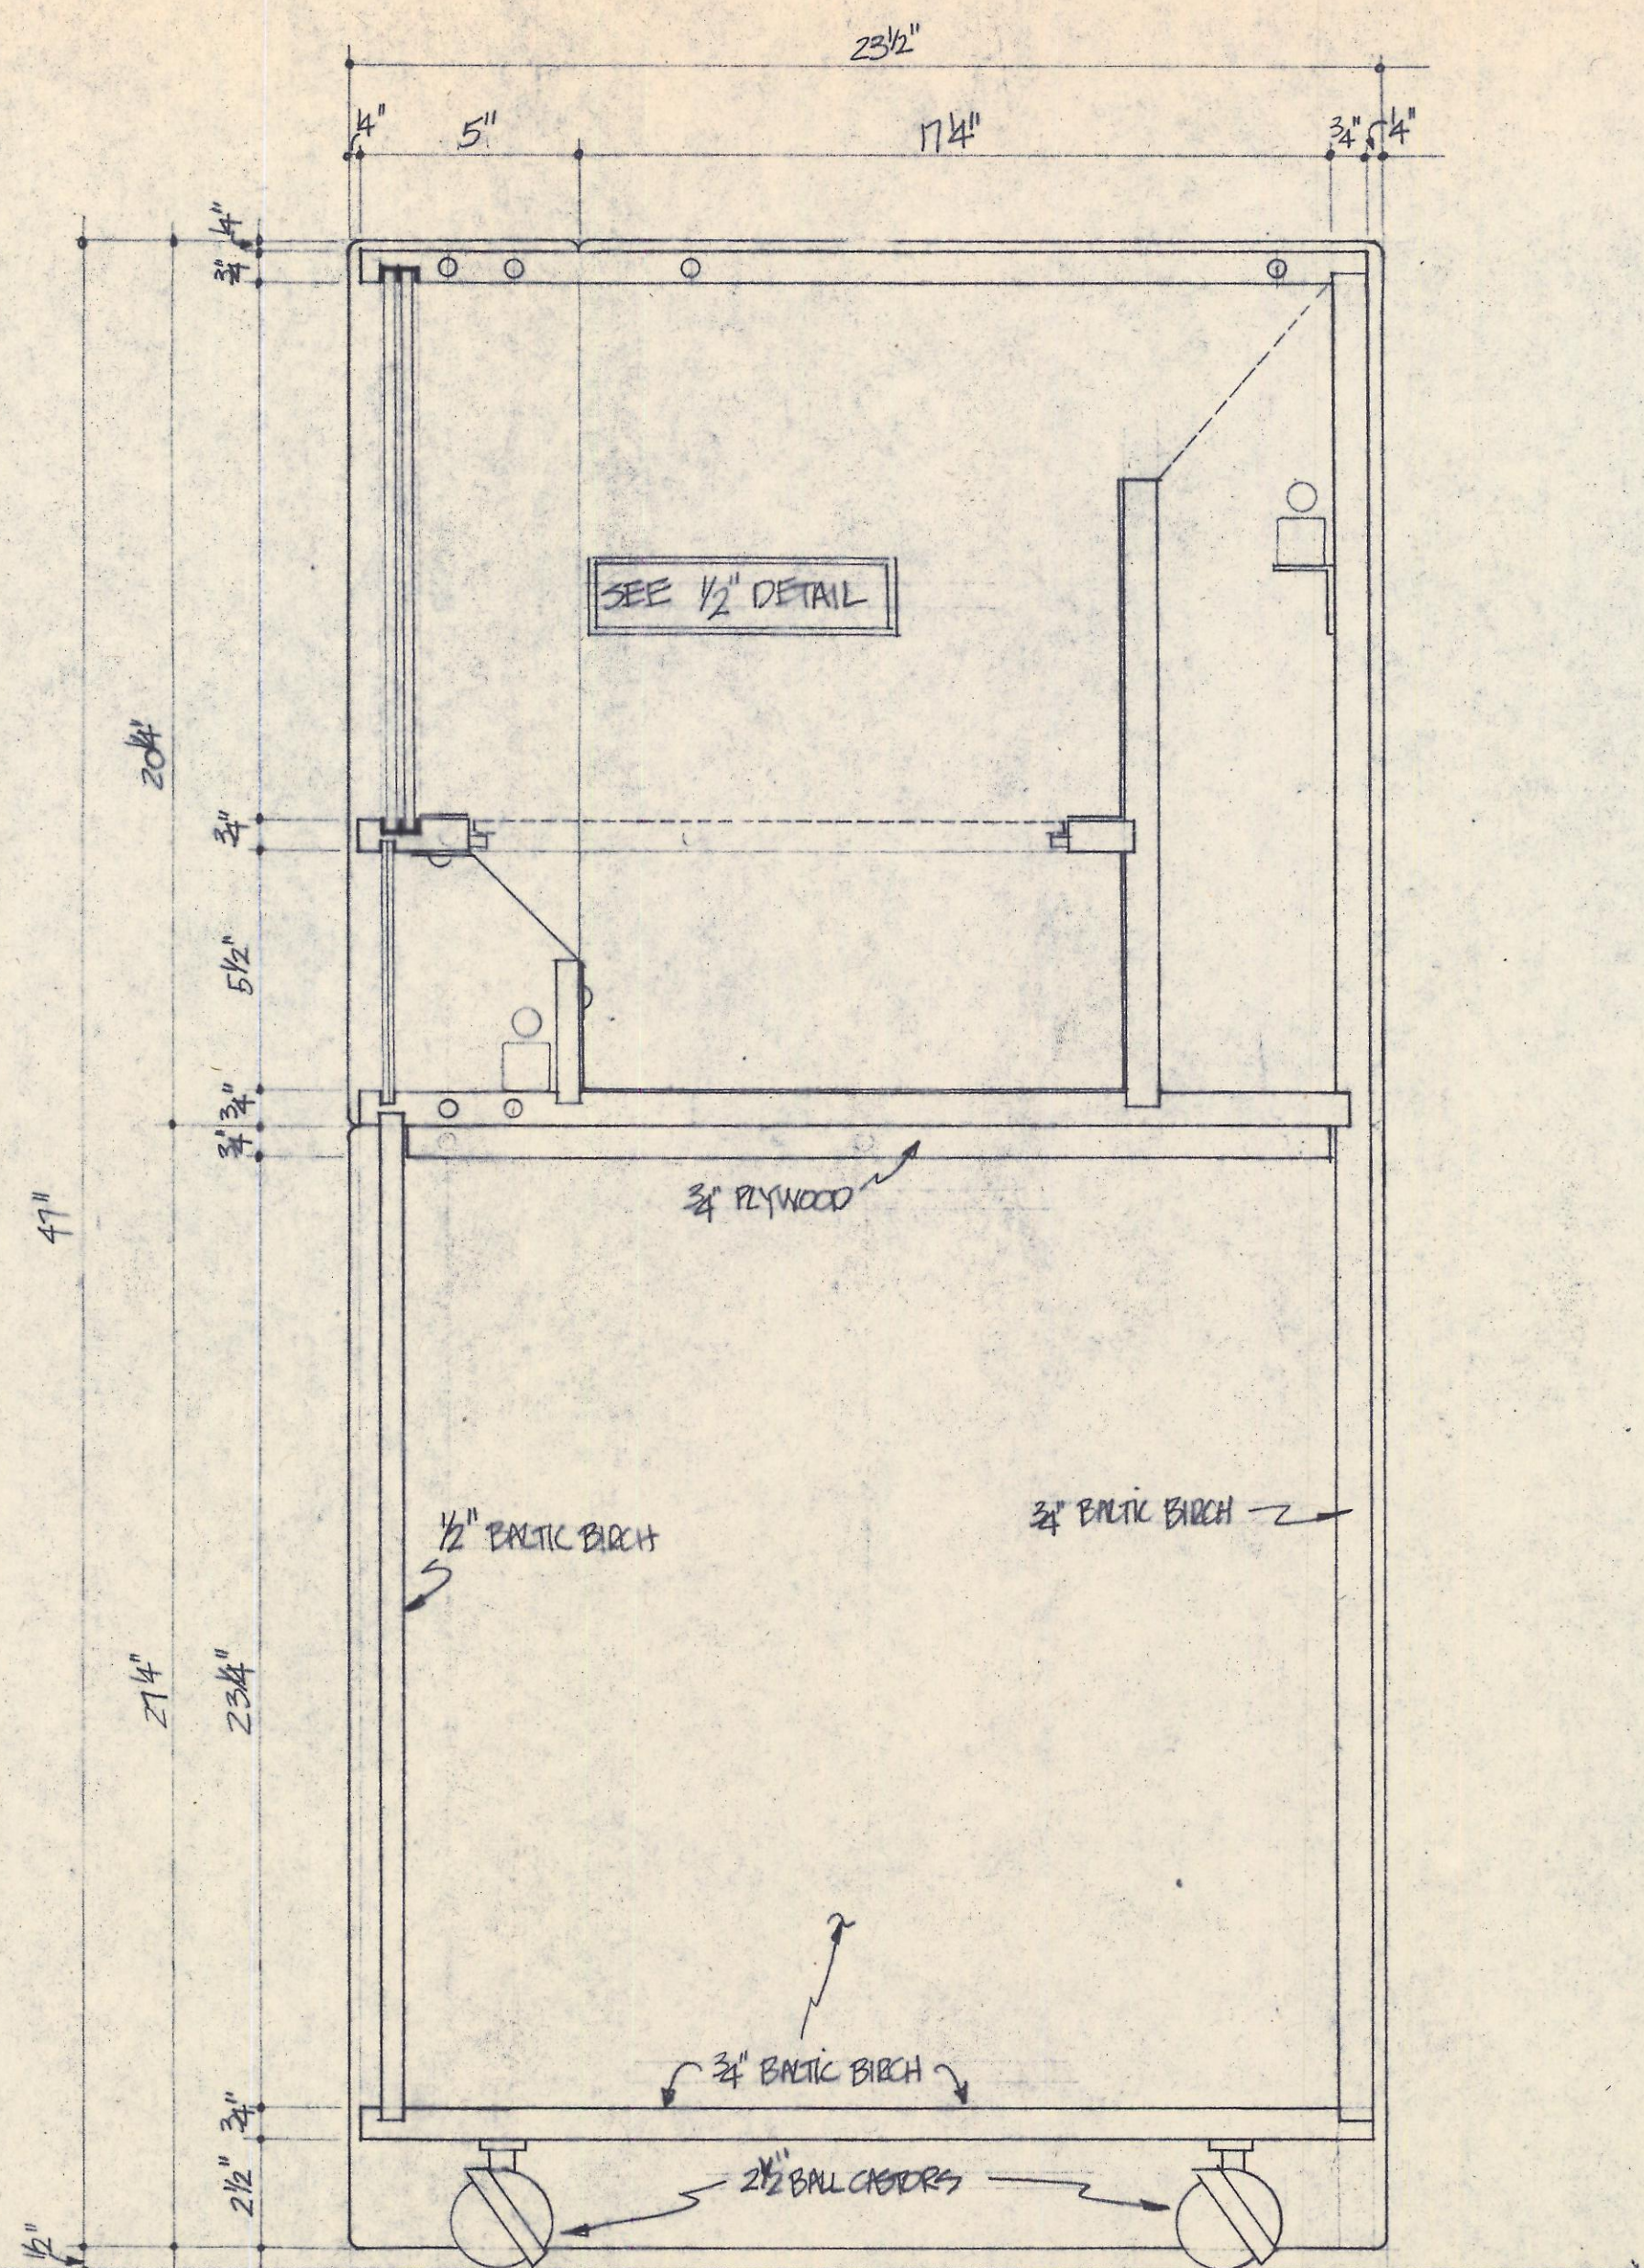

HATCHERY - SECTION A-A

SCALE: 1/4" = 0'-1"



**BOSTON
ZOOLOGICAL
SOCIETY**

**MICHAEL SAND &
ASSOCIATES, INC.
19 ARROW STREET
CAMBRIDGE, MASS.**

PROJECT Boston Zoological Society Exhibits
TITLE SIDE VIEW - SECTION A-A
DATE SEPT 3, 1974 SCALE 1/4" = 0'-1"

NOTES

HATCHERY

8a