



SECTION A-A SCALE: F.S.

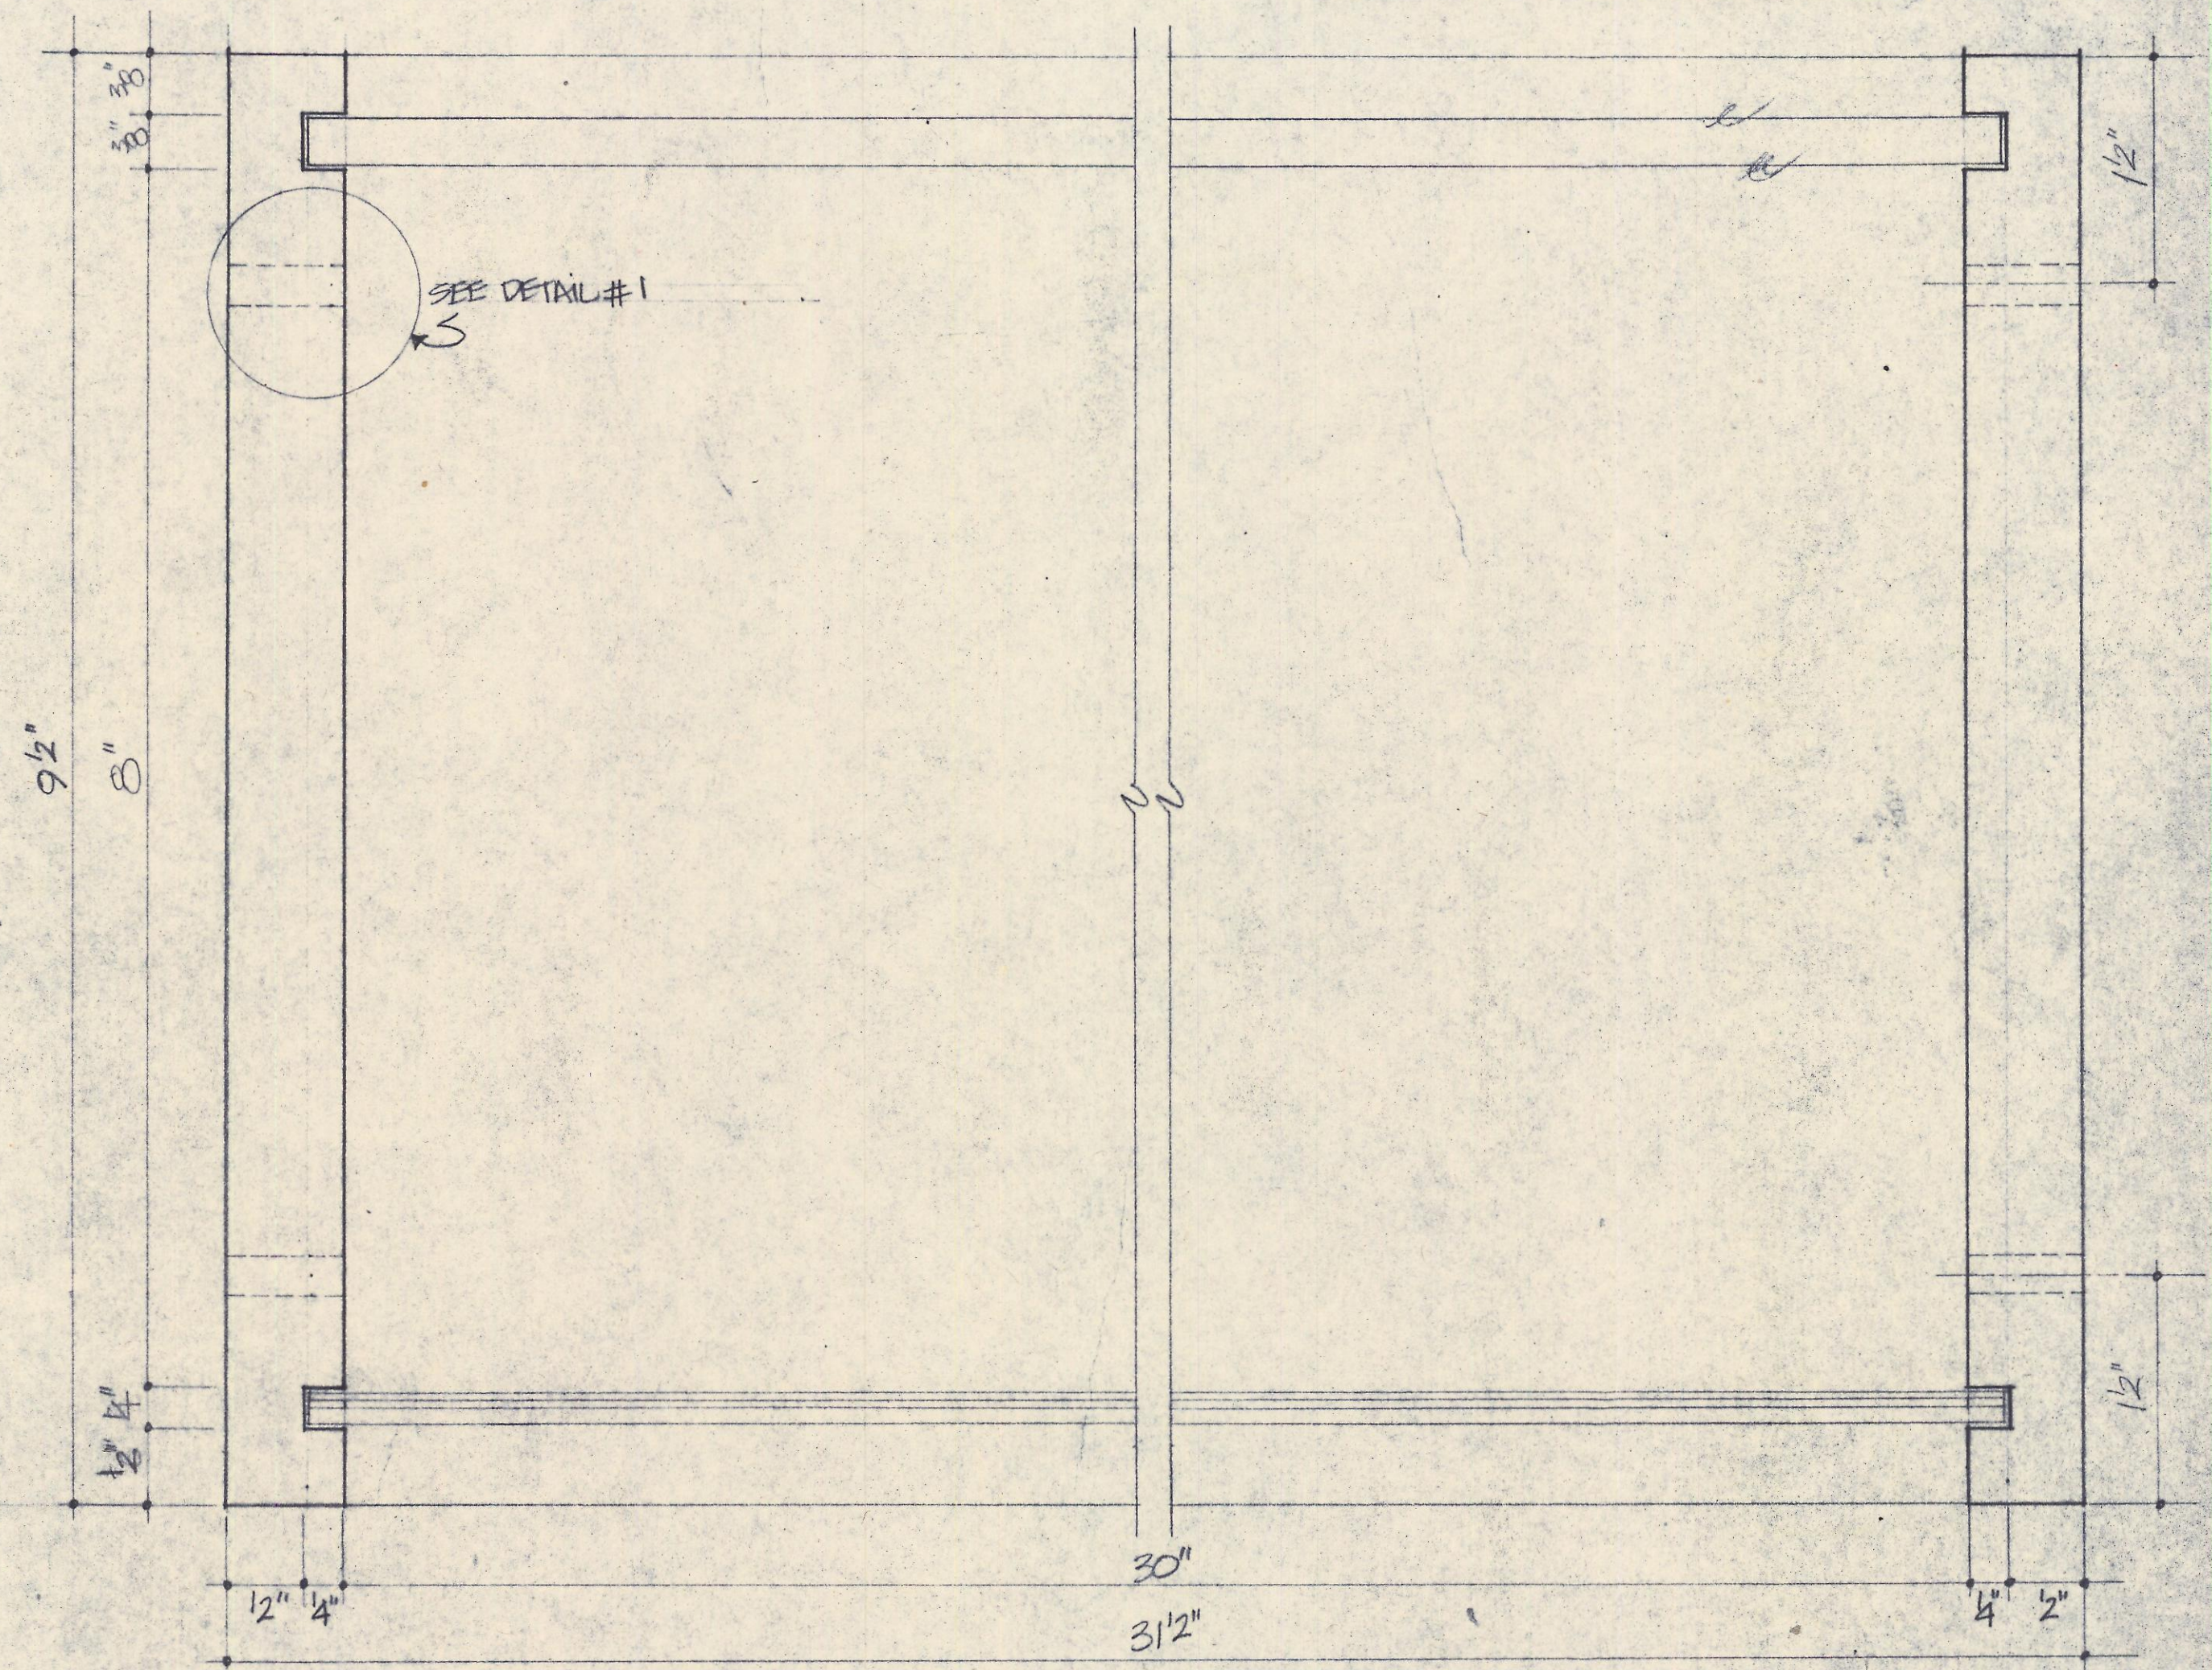

SECTION B-B SCALE: F.S.

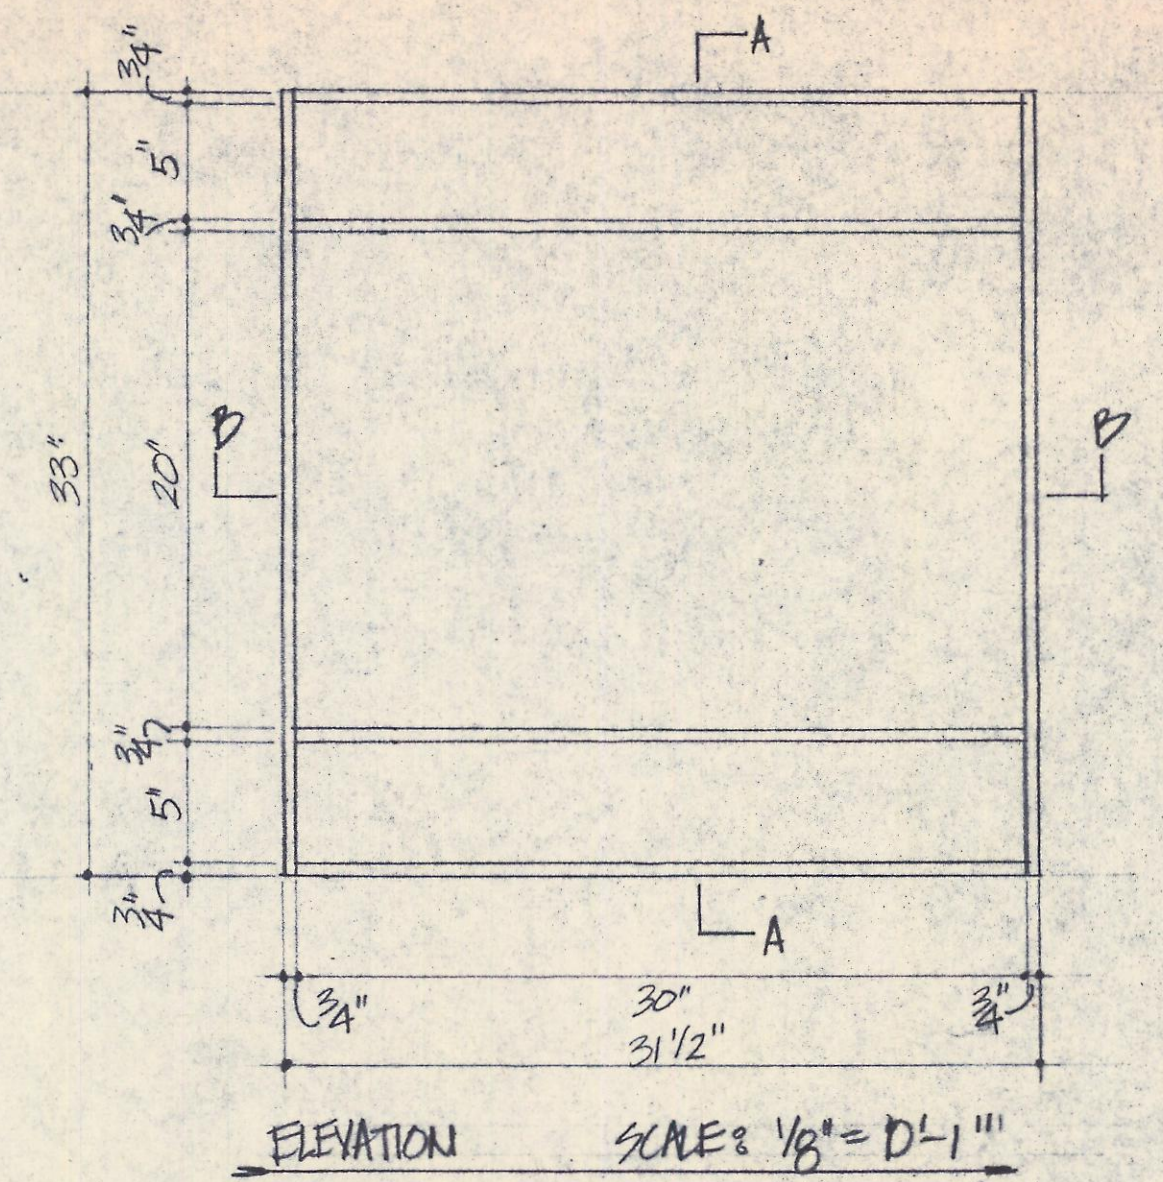

ELEVATION SCALE: 1/8" = D-1"



**BOSTON  
ZOOLOGICAL  
SOCIETY**

**MICHAEL SAND &  
ASSOCIATES, INC.  
19 ARROW STREET  
CAMBRIDGE, MASS.**

PROJECT BOSTON ZOOLOGICAL SOCIETY EXHIBITS

TITLE PROTECTIVE BEHAVIOR

DATE NOV 19, 1974

SCALE AS SHOWN

NOTES

PROTECTIVE BEHAVIOR

**5**