


ZOO

FRANKLIN PARK
BOSTON MASSACHUSETTS

Commonwealth of Massachusetts
**Metropolitan District
Commission**
in consultation with:
**Boston Zoological
Society**

Phase 2

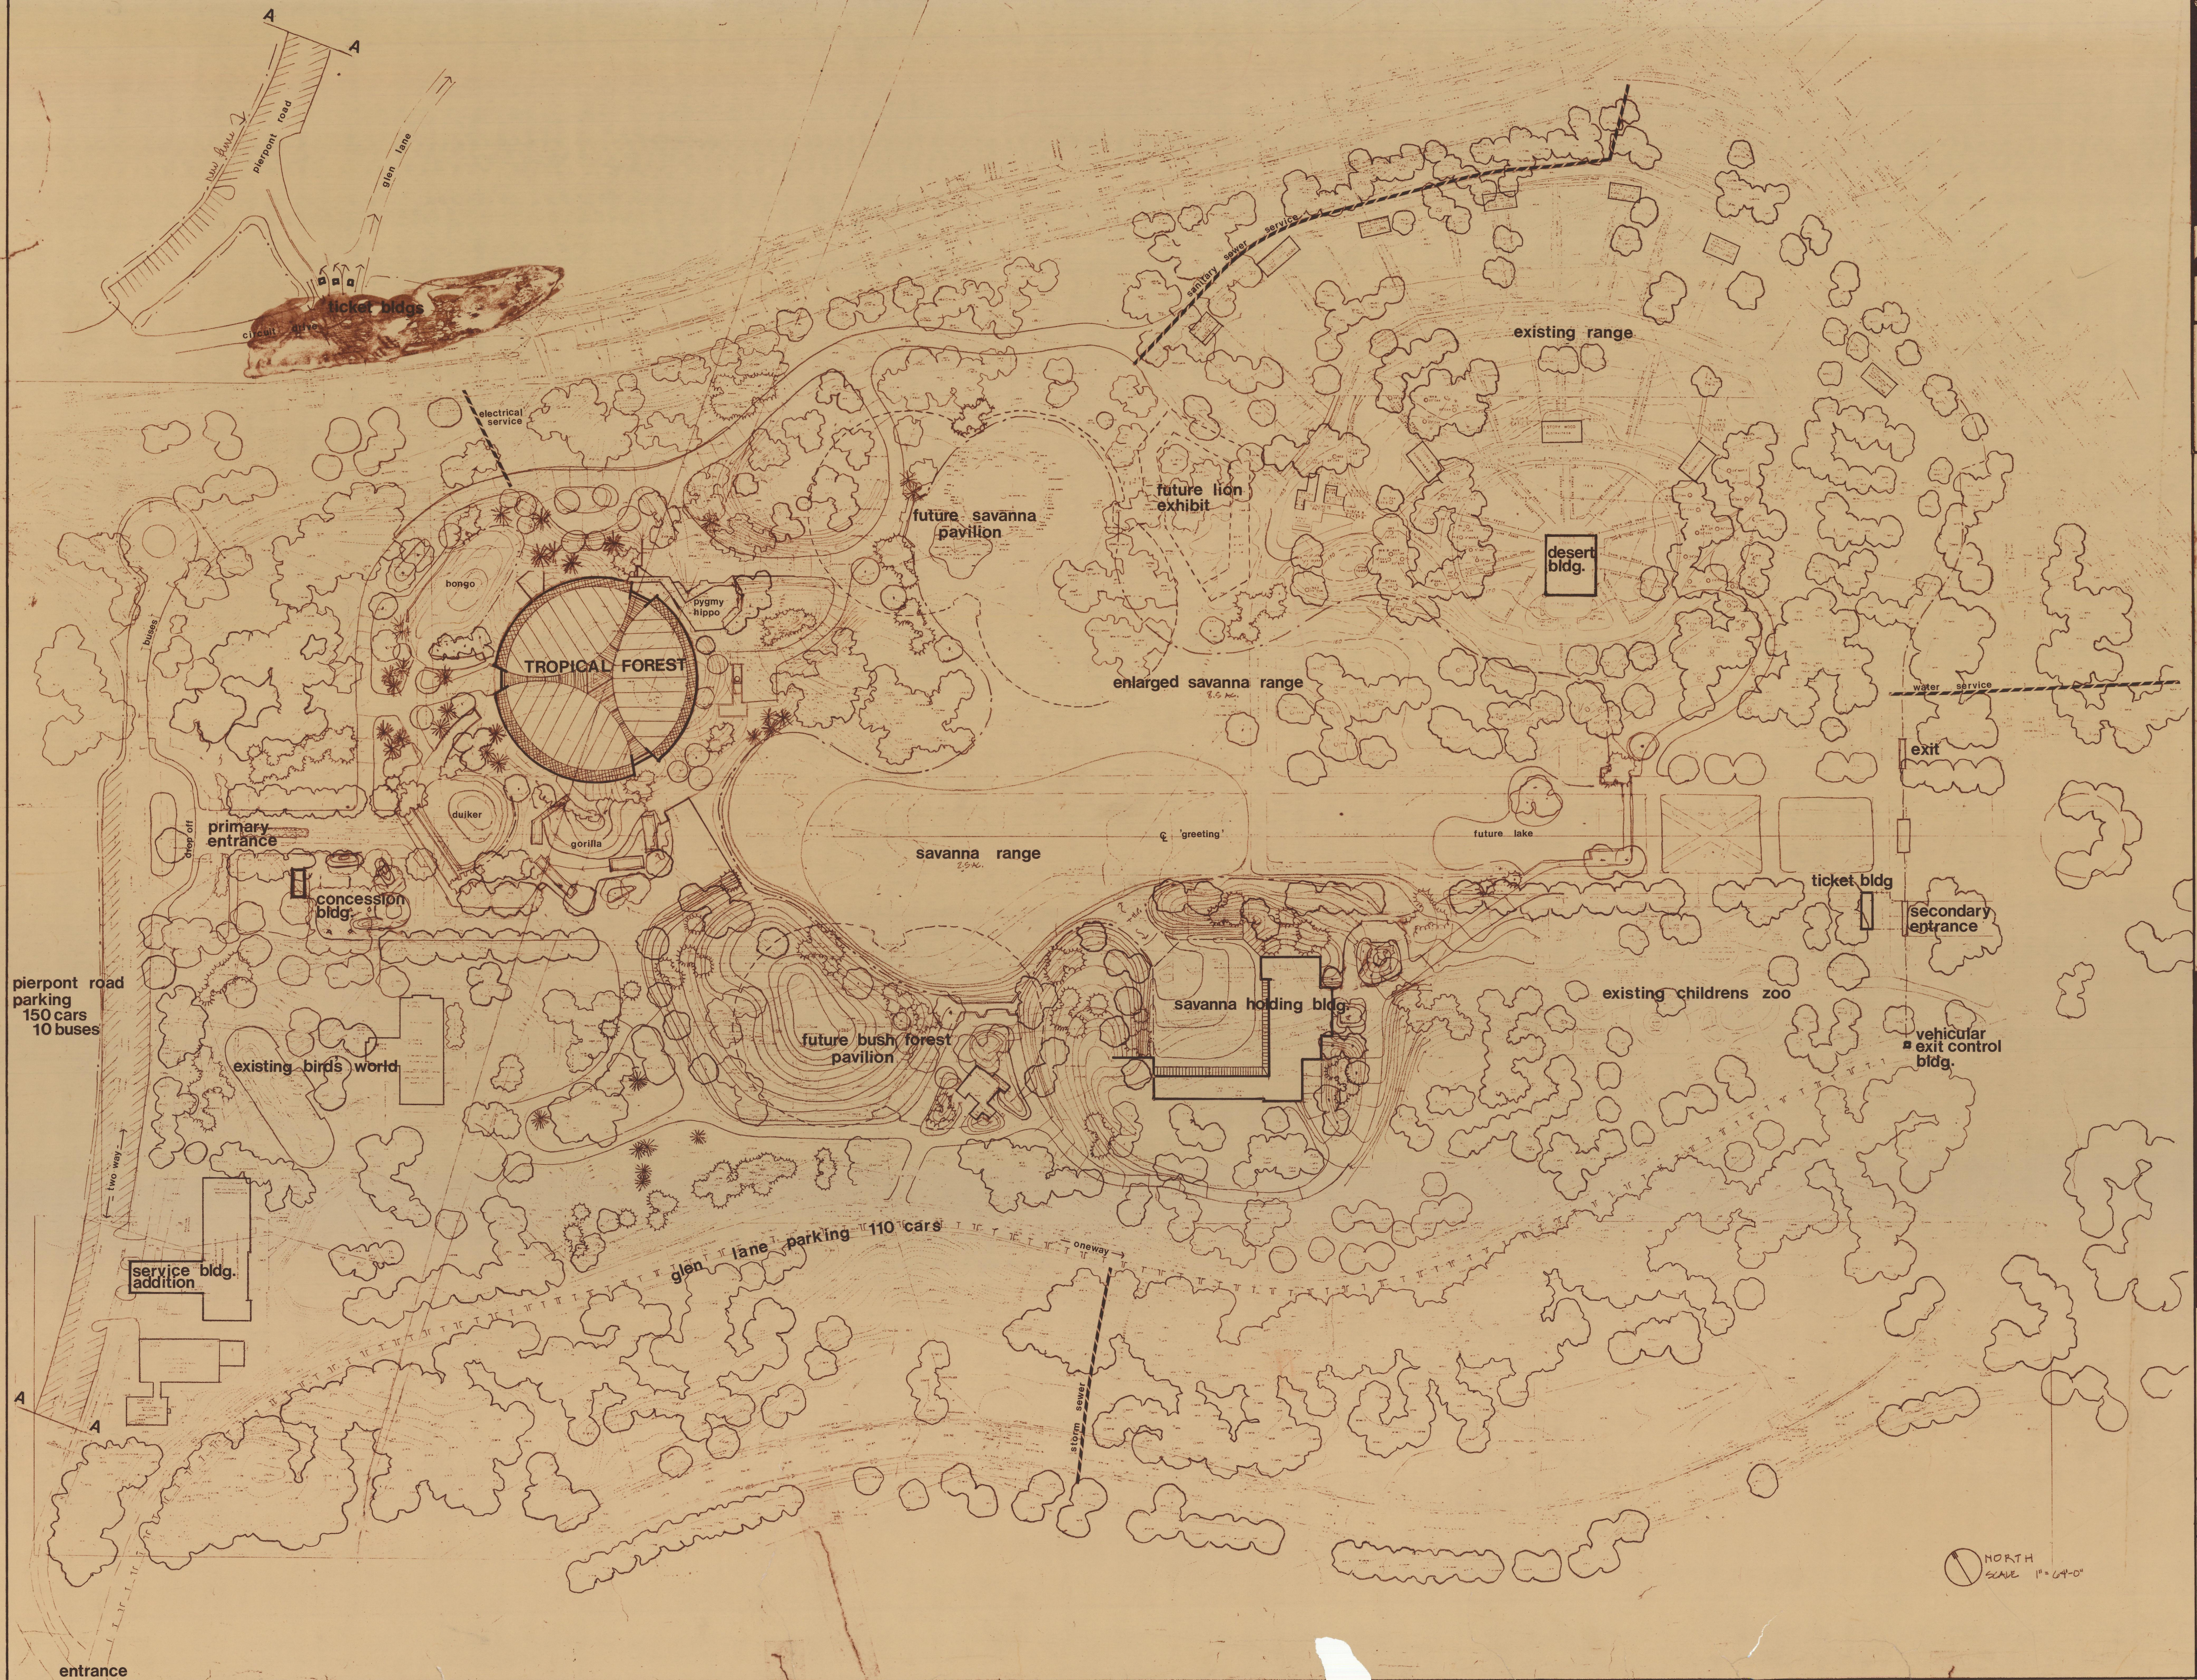

WEIDLINGER ASSOCIATES
CONSULTING ENGINEERS

44 BRATTLE STREET
CAMBRIDGE, MASSACHUSETTS 02138

HUYGENS AND TAPPE INC.
ARCHITECT AND PLANNERS
482 BOYLSTON STREET
BOSTON, MASSACHUSETTS 02116

COSENTINI ASSOCIATES
CONSULTING ENGINEERS
44 BRATTLE STREET
CAMBRIDGE, MASSACHUSETTS 02138

MORIECE AND GARY INC.
LANDSCAPE ARCHITECTS
25 MOUNT AUBURN STREET
CAMBRIDGE, MASSACHUSETTS 02138

JERRY M. JOHNSON INC.
EXHIBIT DESIGNER
35 NEWBURY STREET
BOSTON, MASSACHUSETTS 02116

APRIL 13, 1980

DESIGN DEVELOPMENT

D-1

CONTRACT NO. E 459 Rev. HD. 02/76